



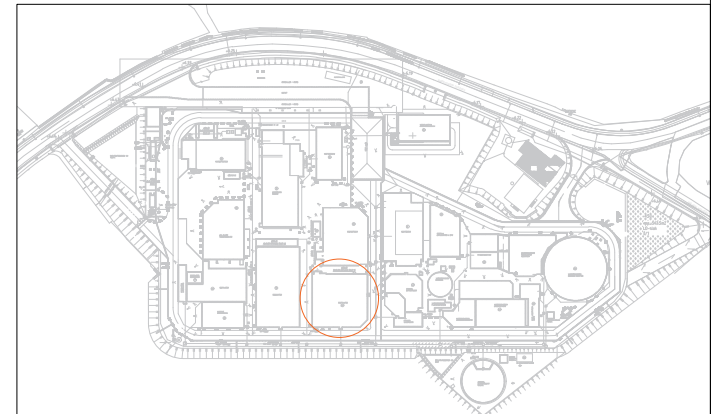

BA_DISTILLATIE_S_BN_137
SNEDE A

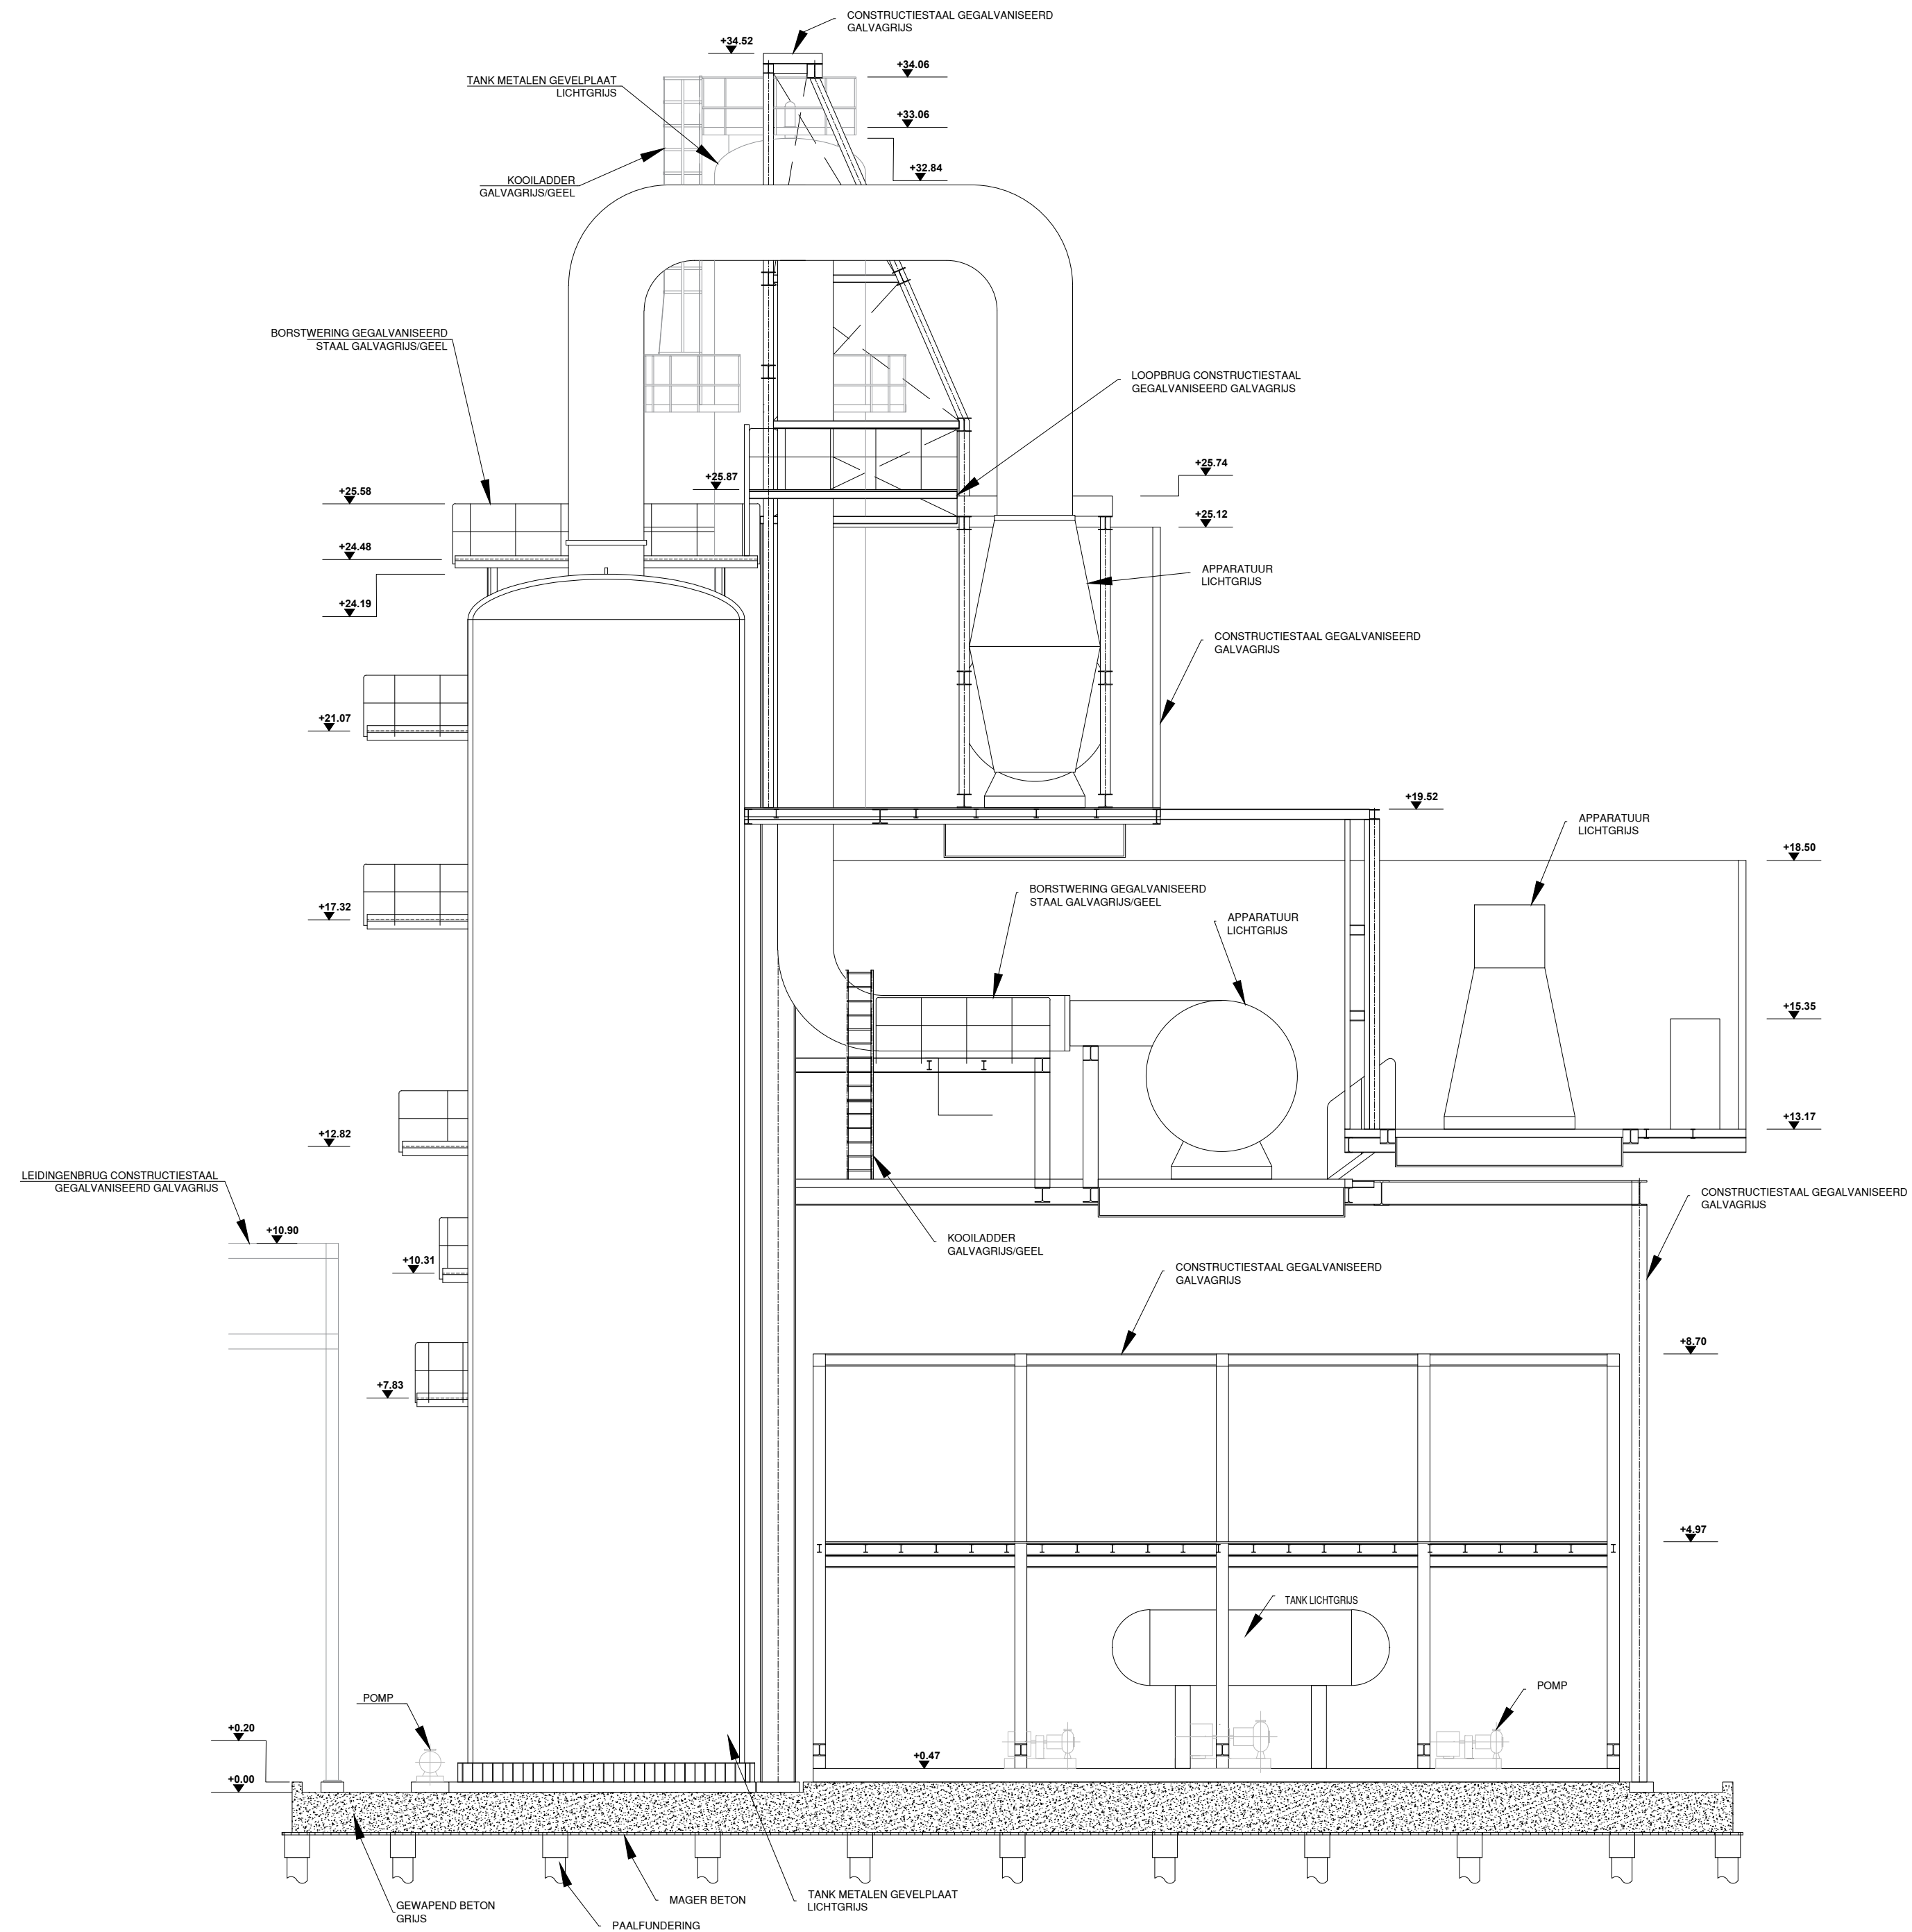