



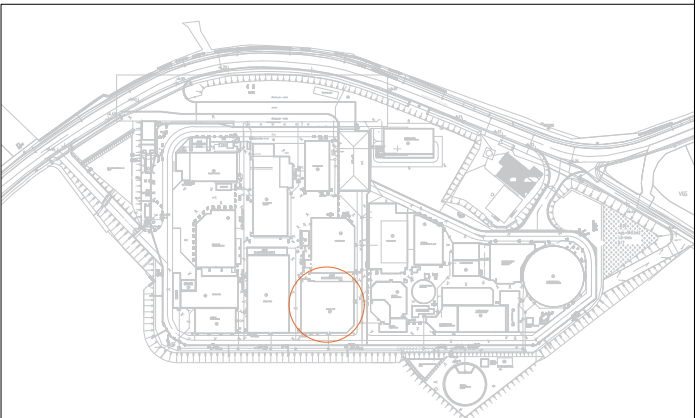

BA_DISTILLATIE_S_V_138
SNEDE B

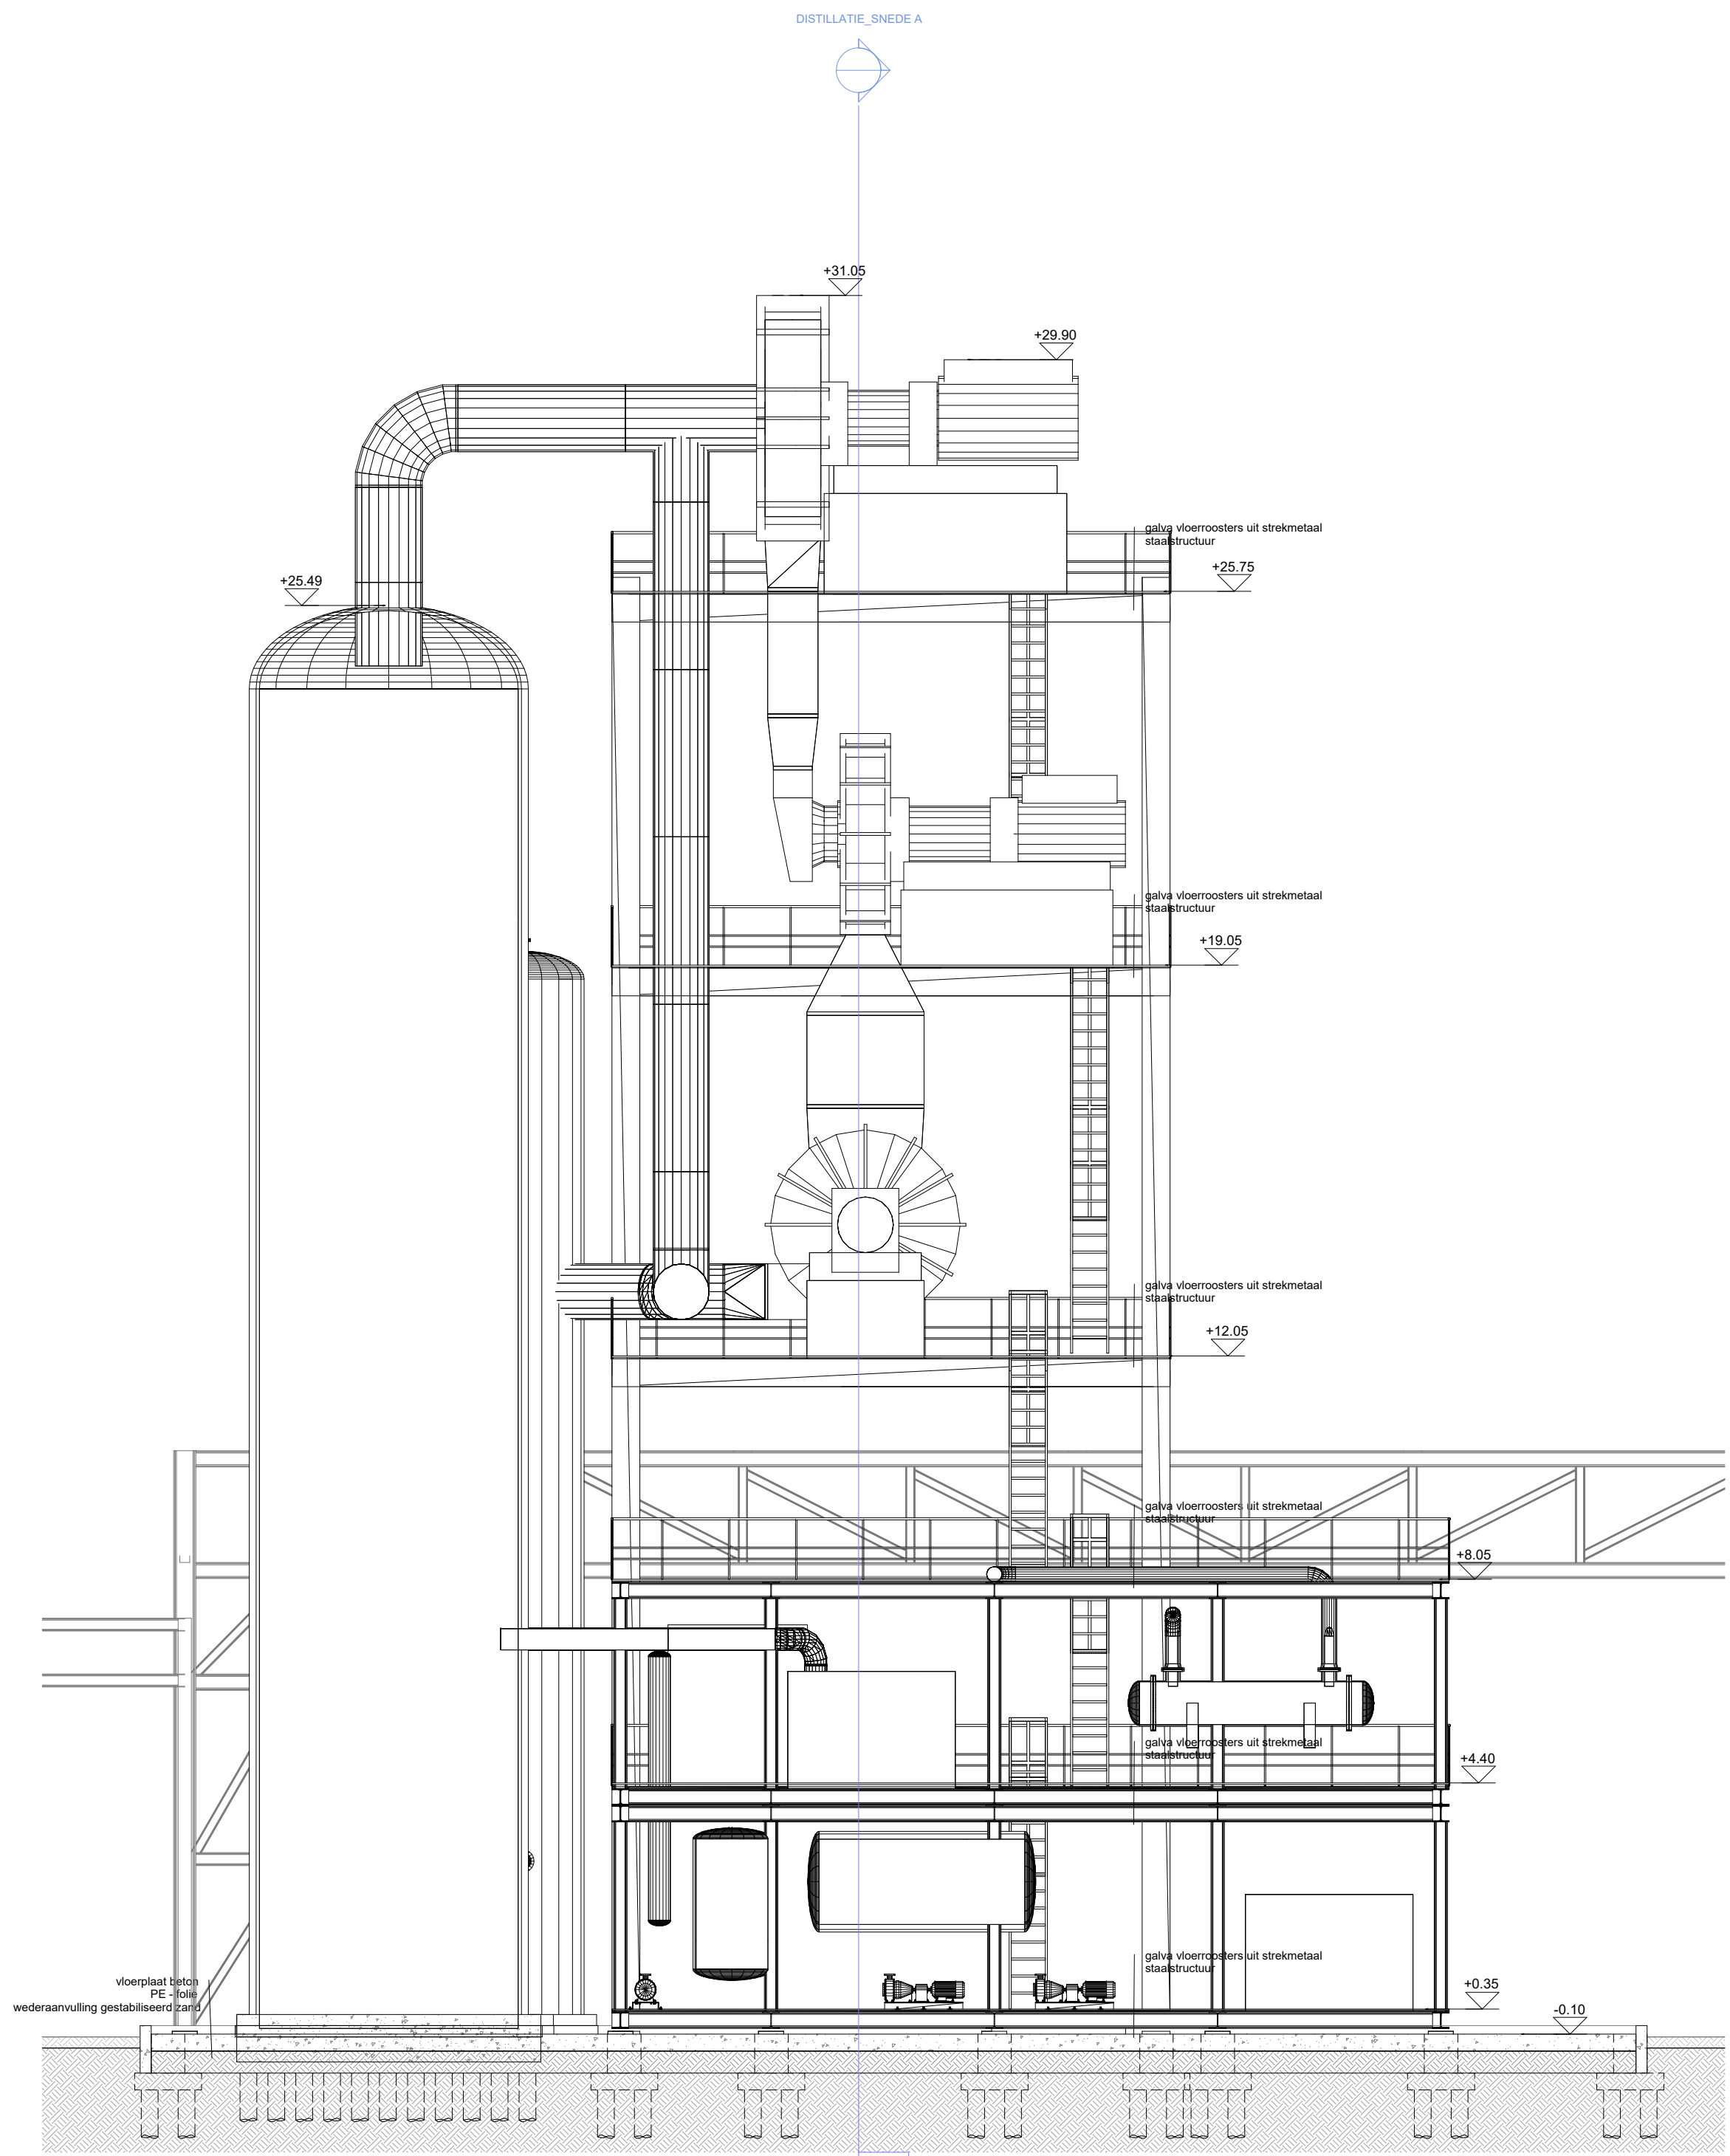

schaal: 1/100
datum: 22-08-2024

