





BA_ETHANOLTANKS_S_V_146
SNEDE B

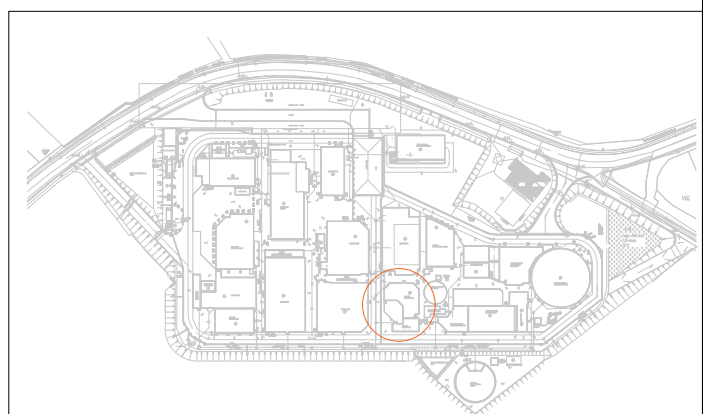

schaal: 1/100
datum: 22-08-2024

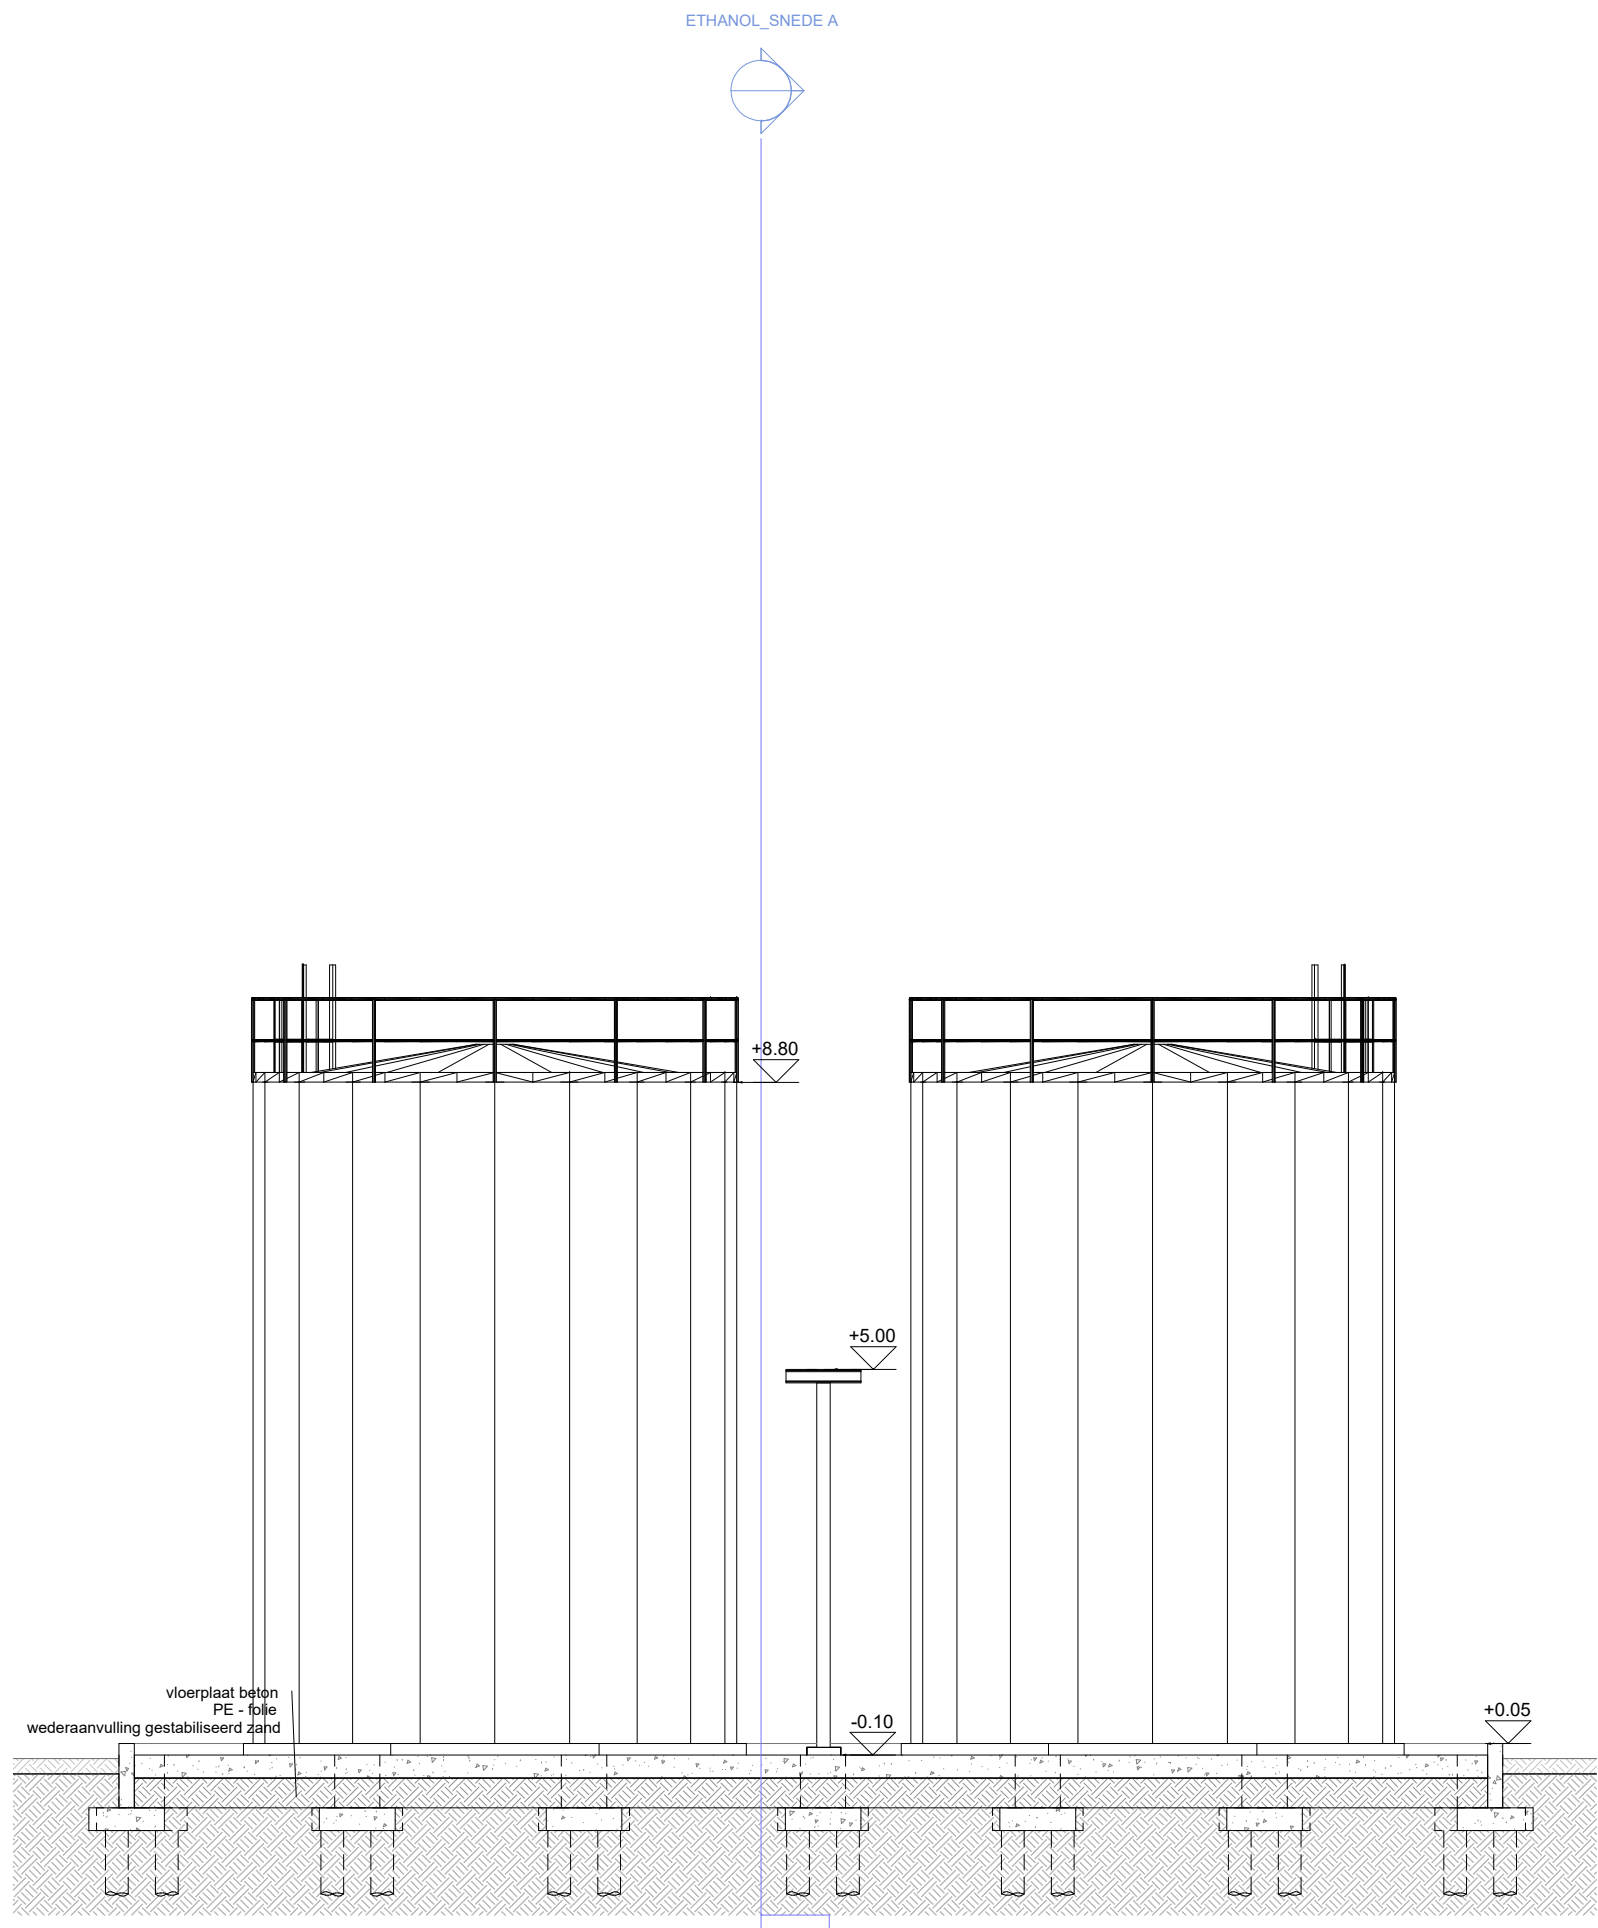