



ETHANOL SNEDE B

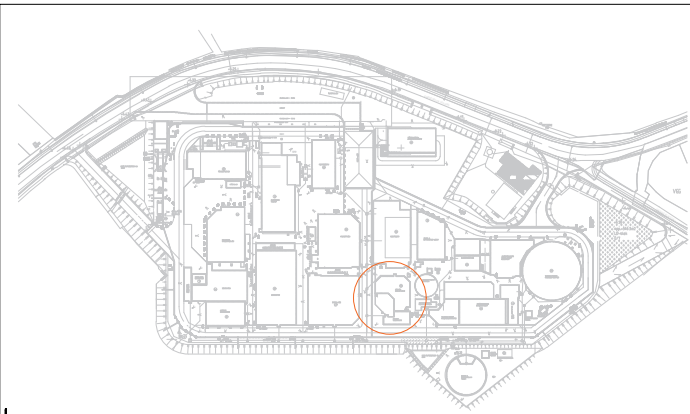

BA_ETHANOLTANKS_S_V_145
SNEDE A

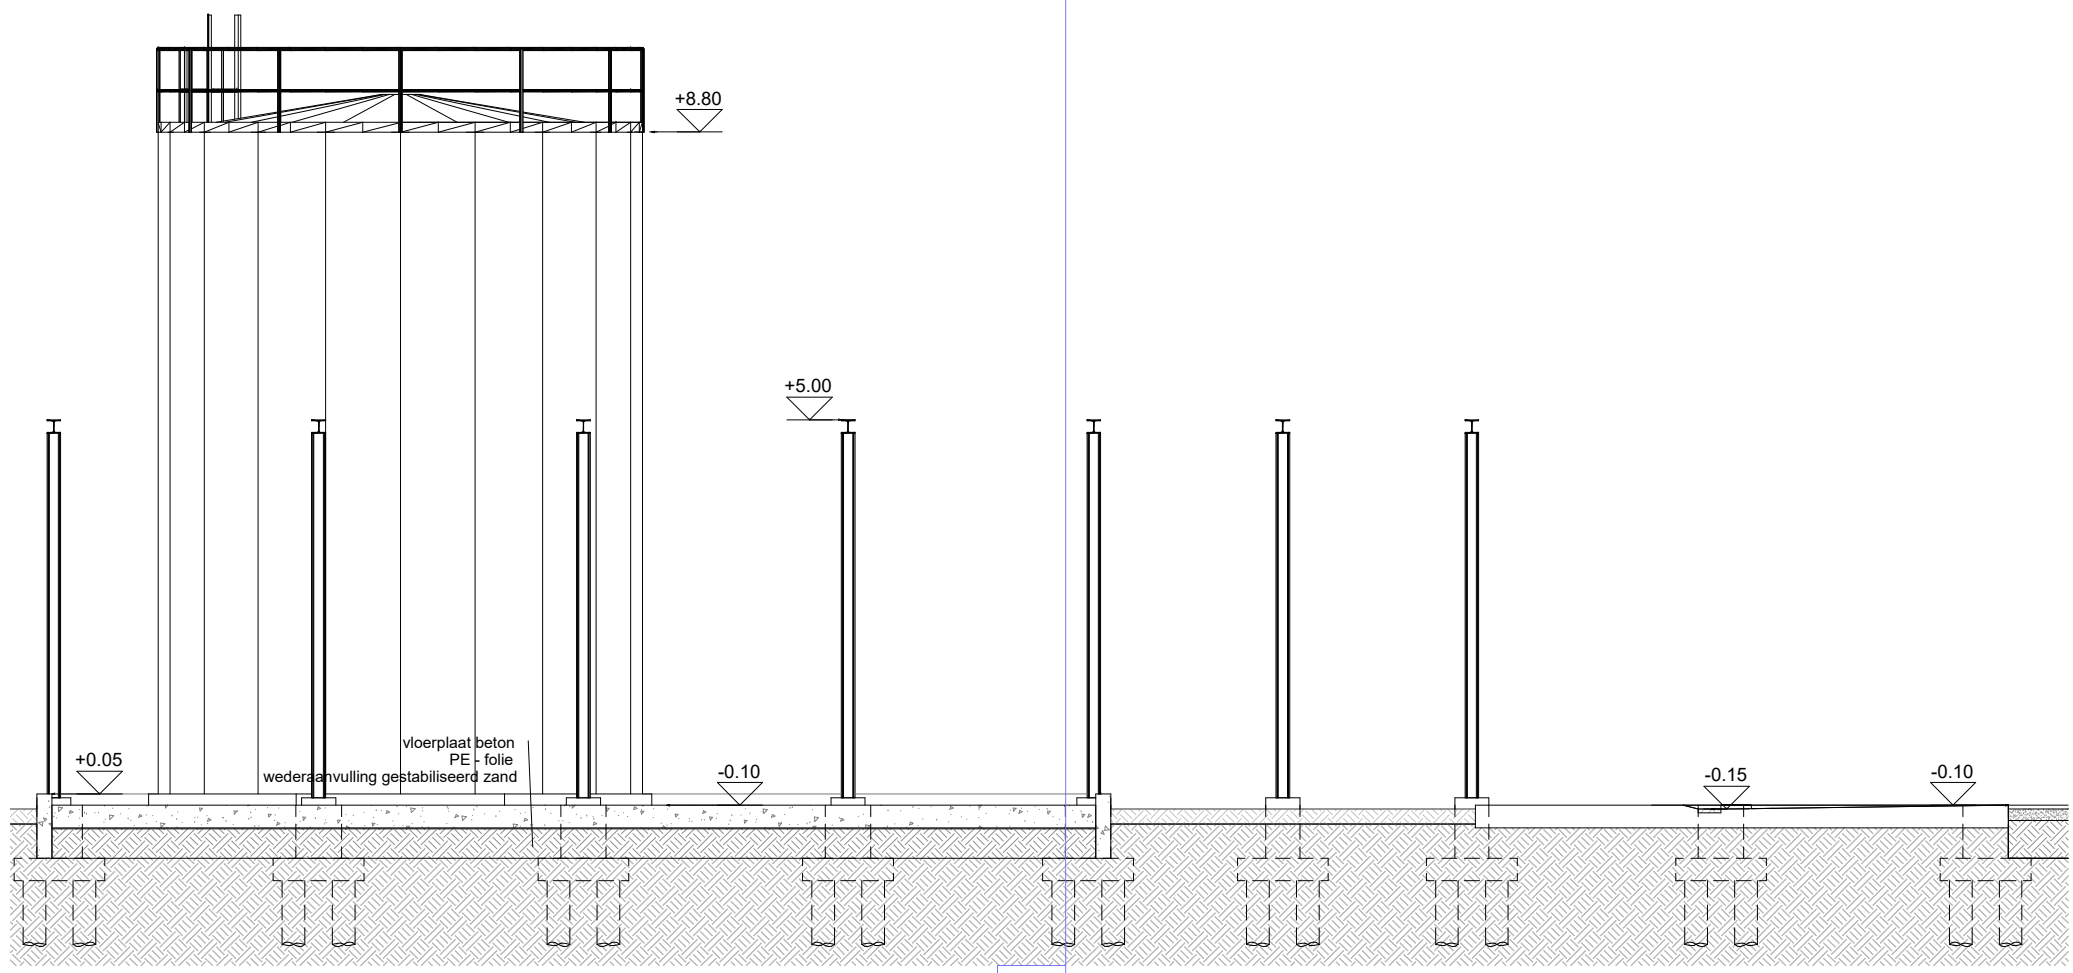

schaal: 1/100
datum: 22-08-2024

