



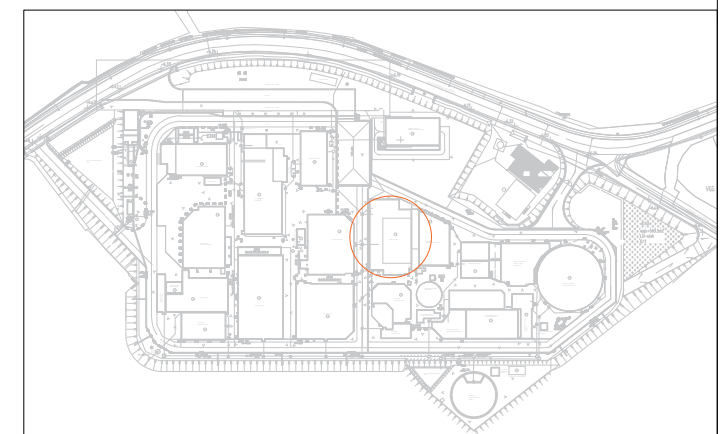

BA_KOELTOREN_S_BN_163
SNEDE A

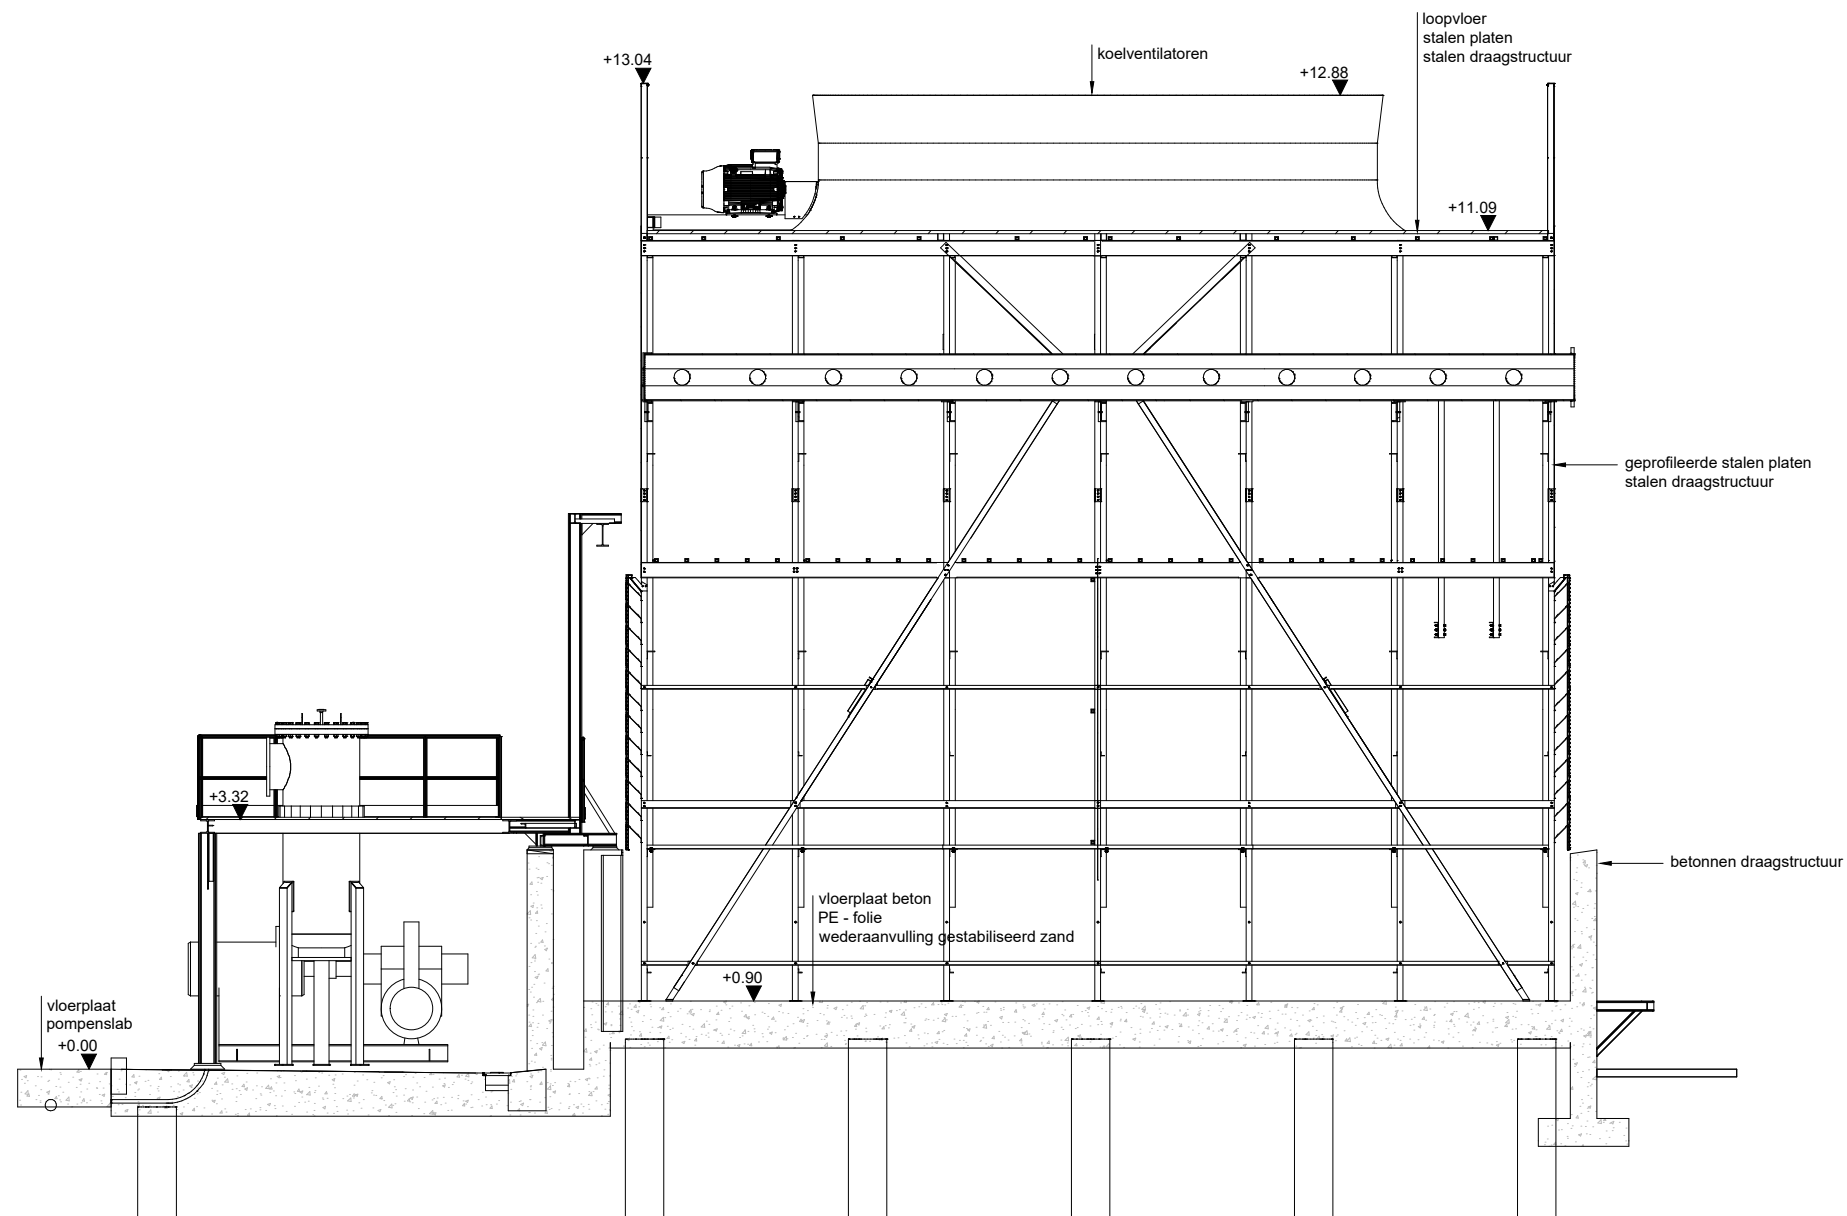

schaal: 1/100
datum: 23-08-2024

