



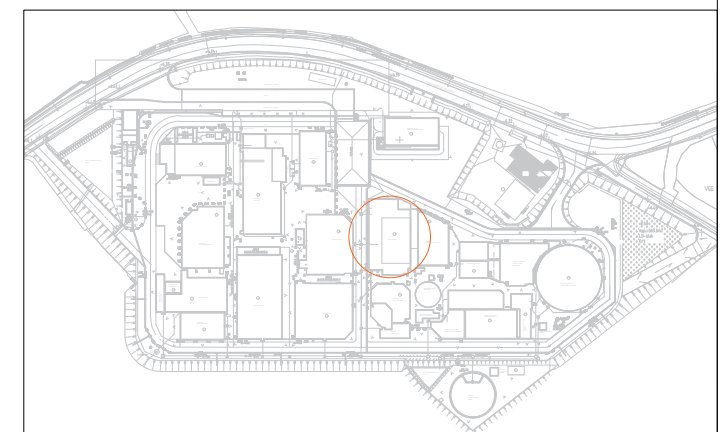

BA\_KOELTOREN\_S\_BN\_164  
SNEDE B

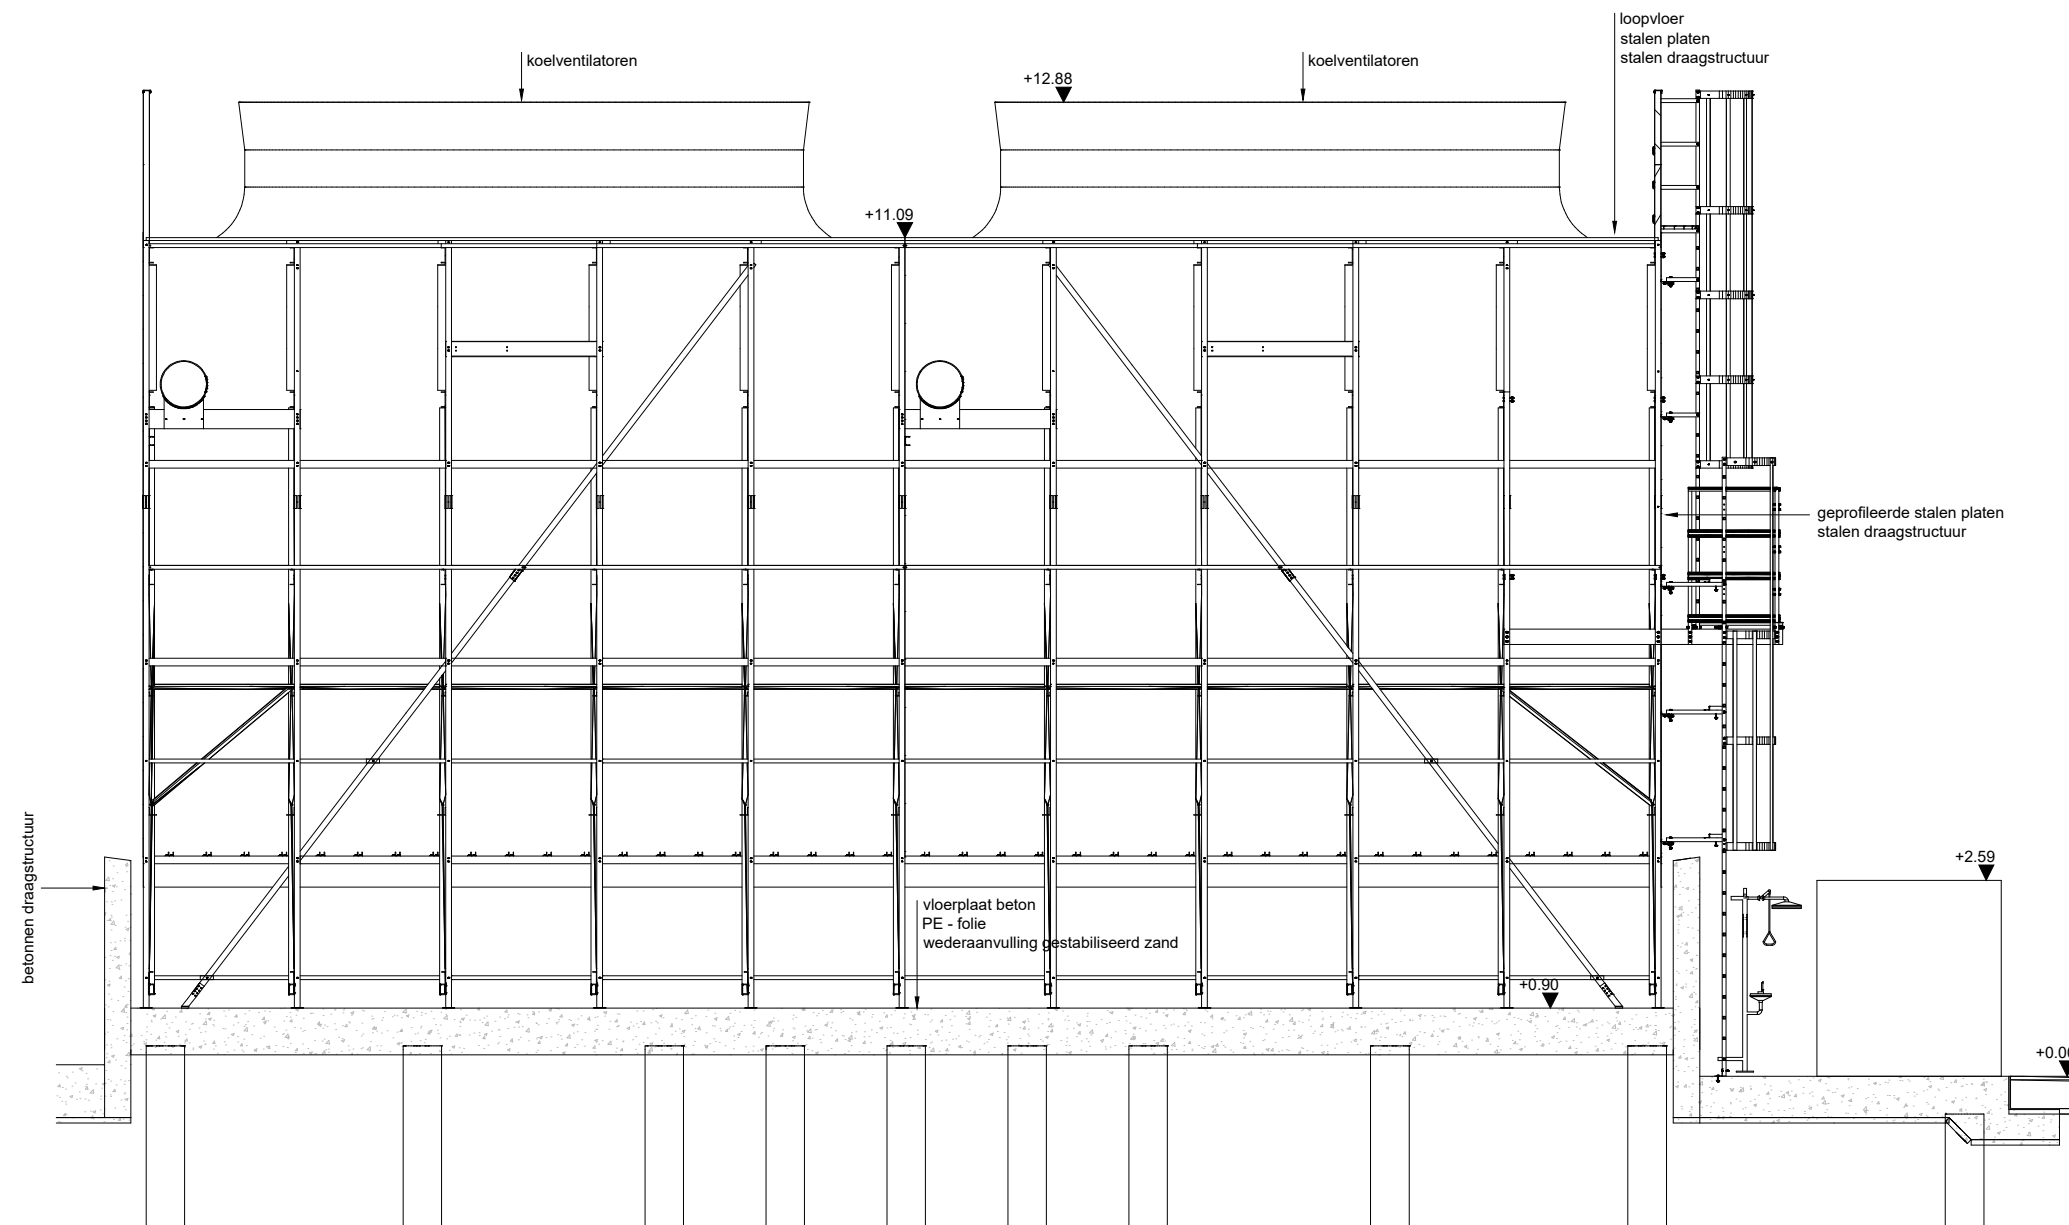

schaal: 1/100  
datum: 23-08-2024

