



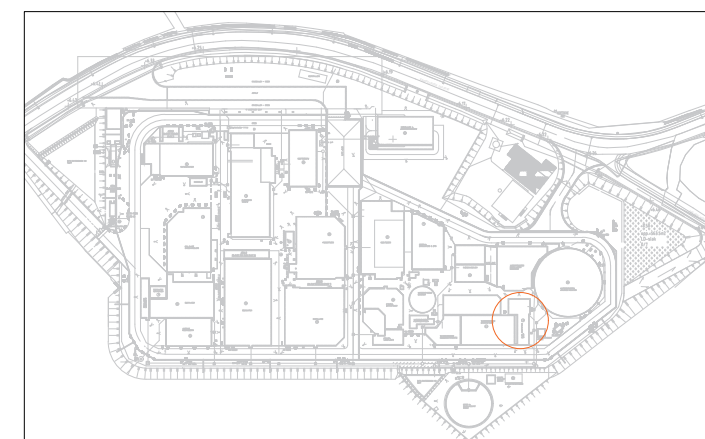

BA_ELEK. SUBSTATION WWTP_GB_BN_74
WESTGEVEL

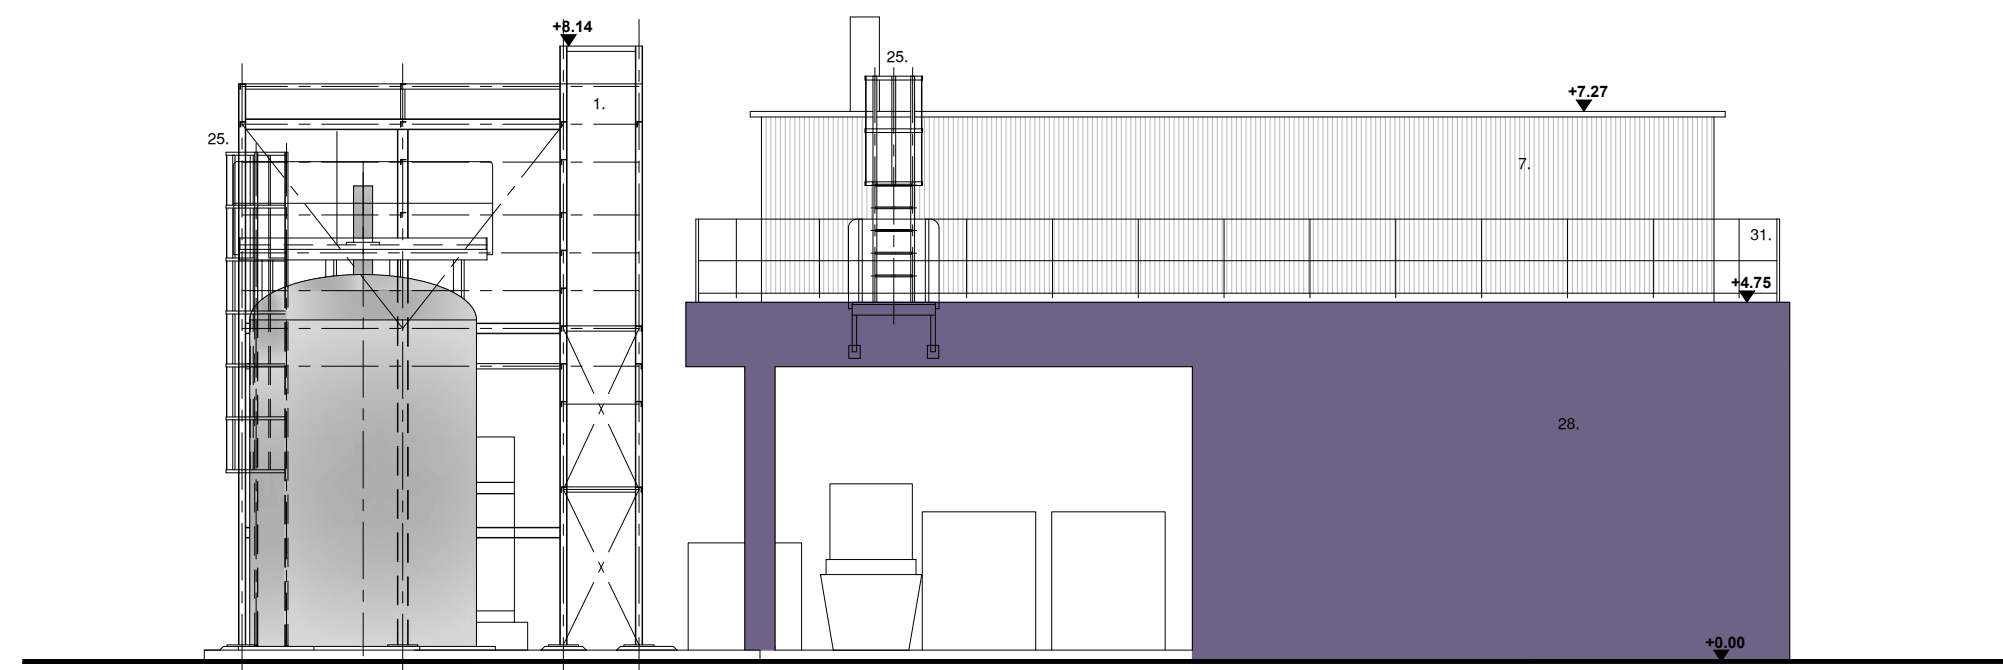

schaal: 1/100
datum: 28-08-2024

