
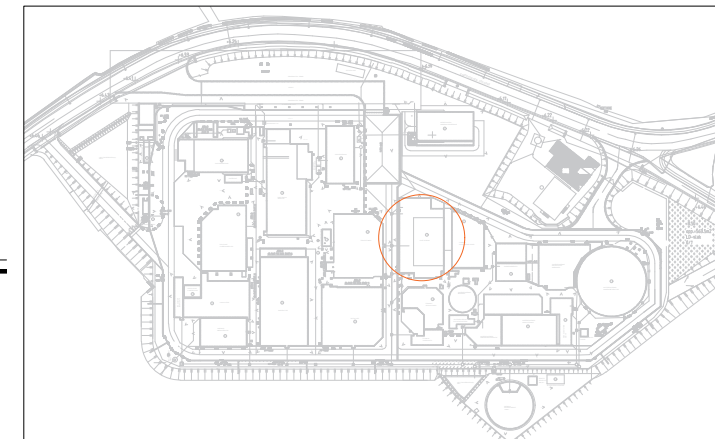


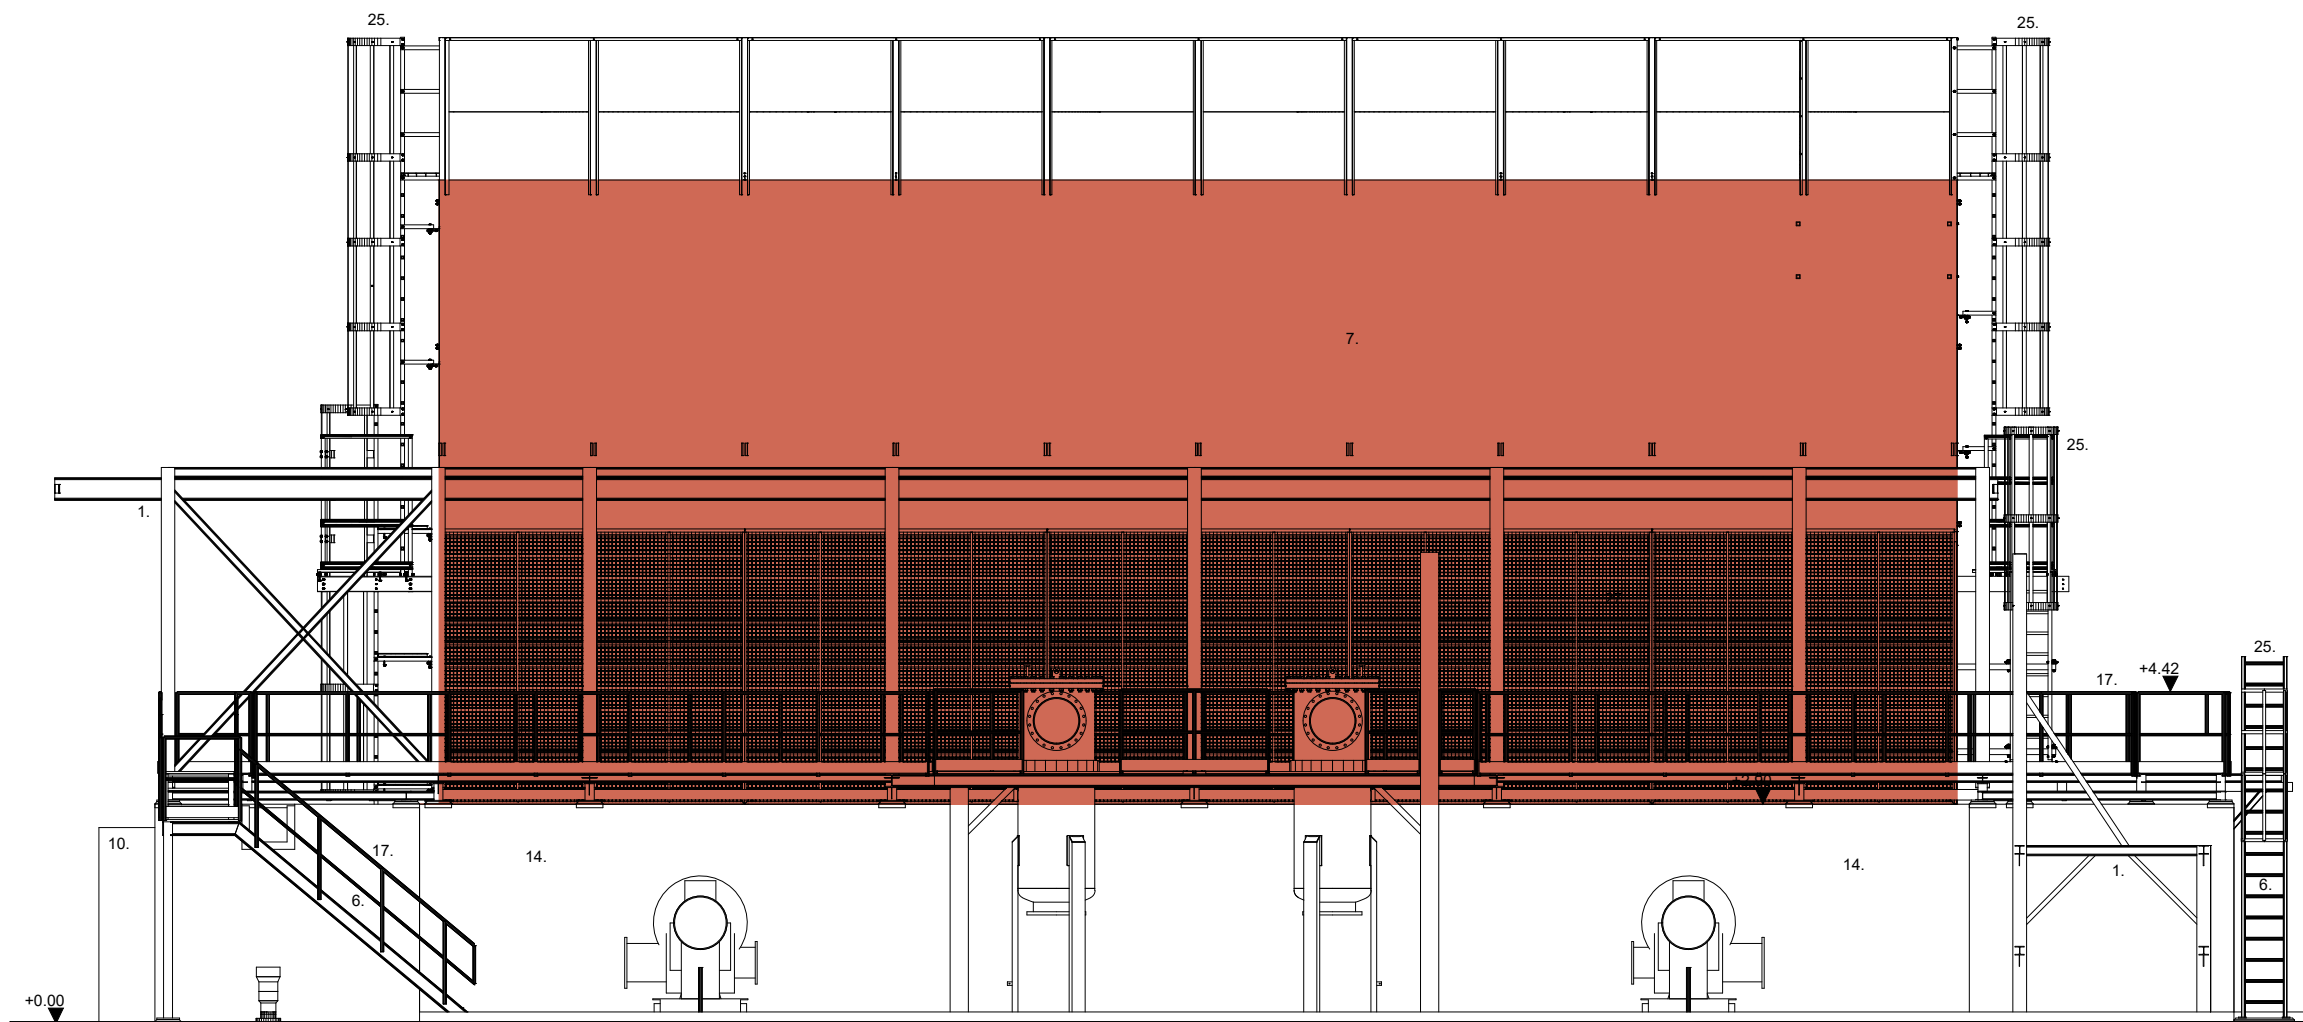

BA_KOELTOREN_GB_BN_168 WESTGEVEL		 ALPHA STUDIEB.U.R.O. BV	schaal: 1/100 datum: 29-08-2024	