





0 2 4 6 8 10m
schaal: 1/100

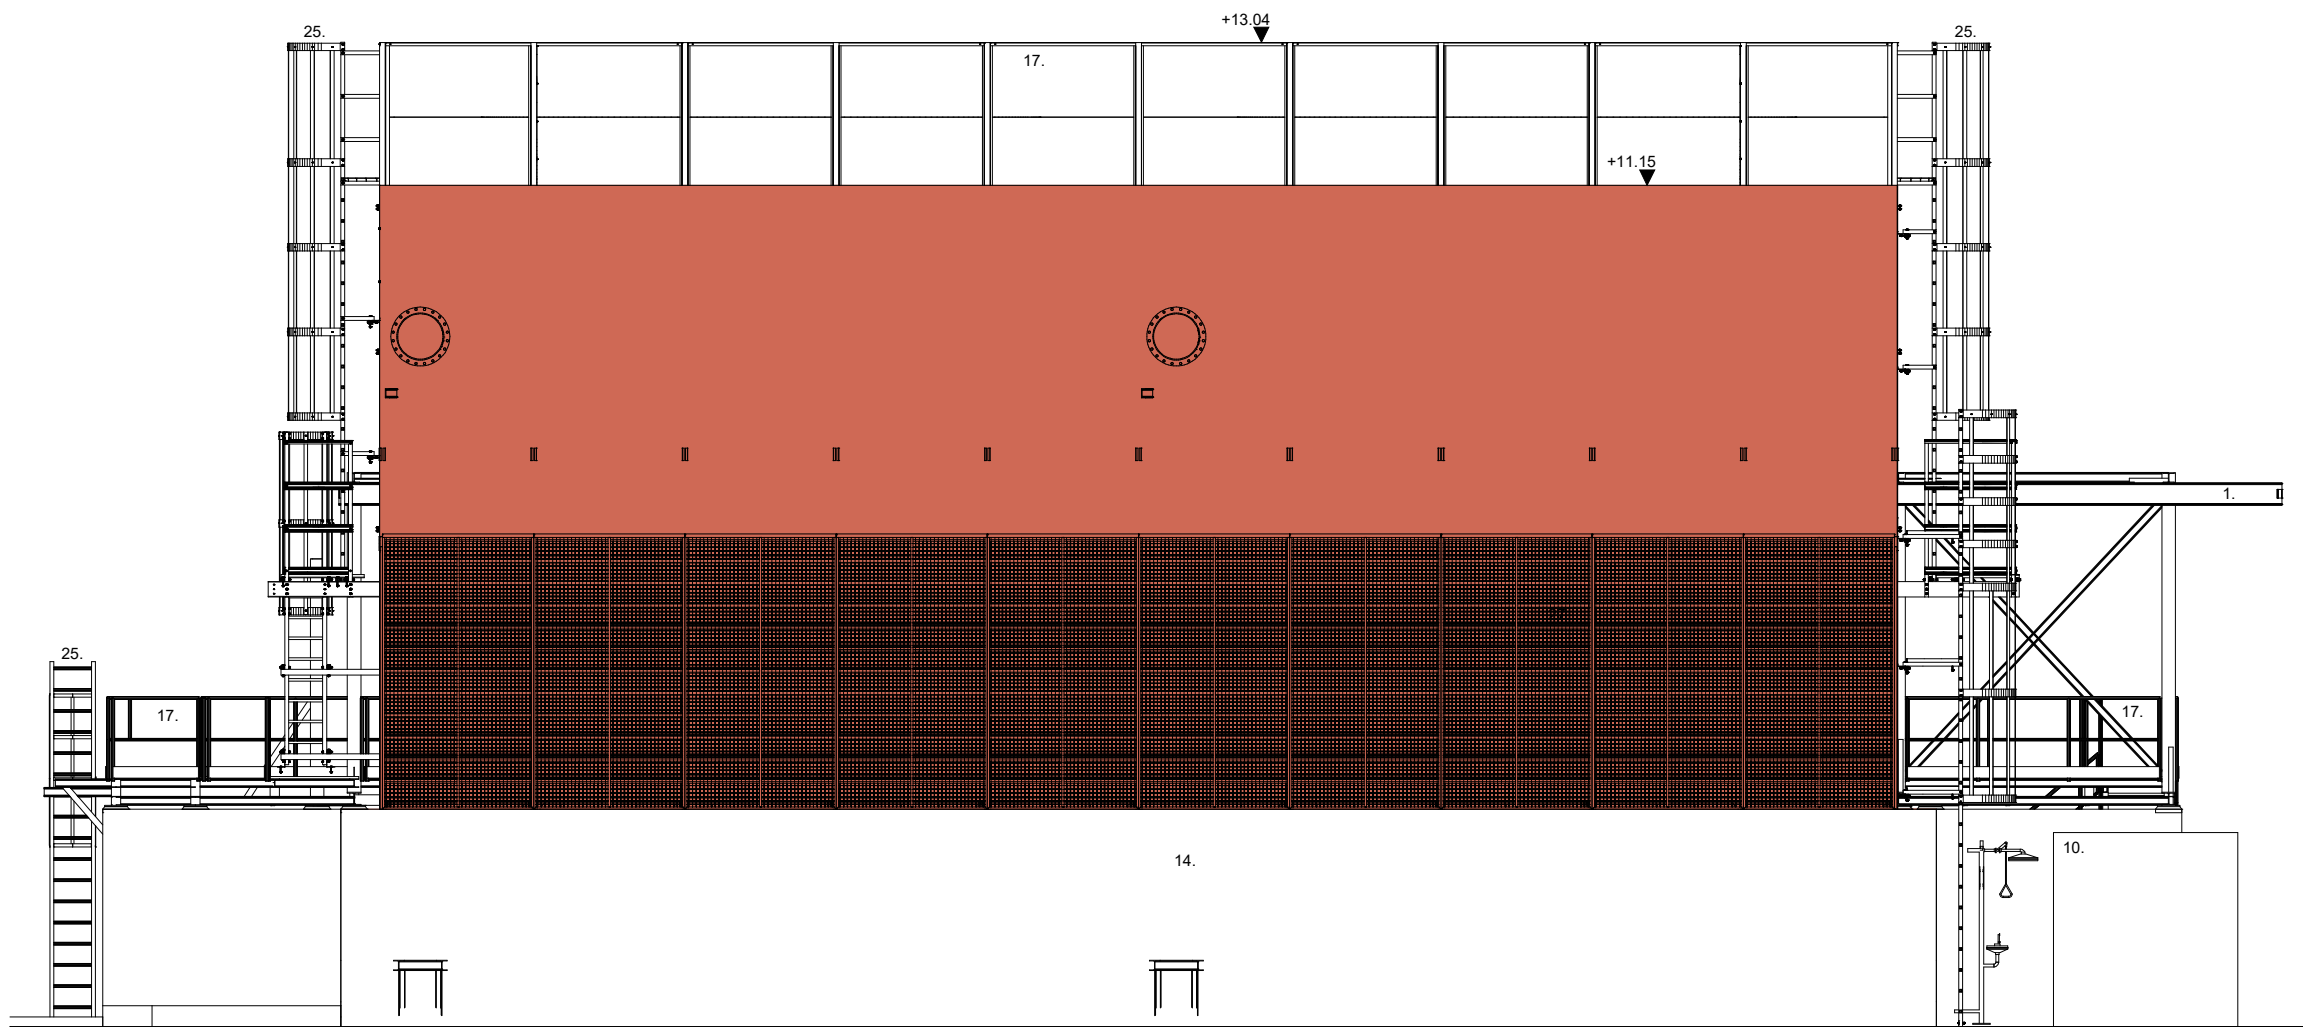

BA_KOELTOREN_GB_BN_166
OOSTGEVEL

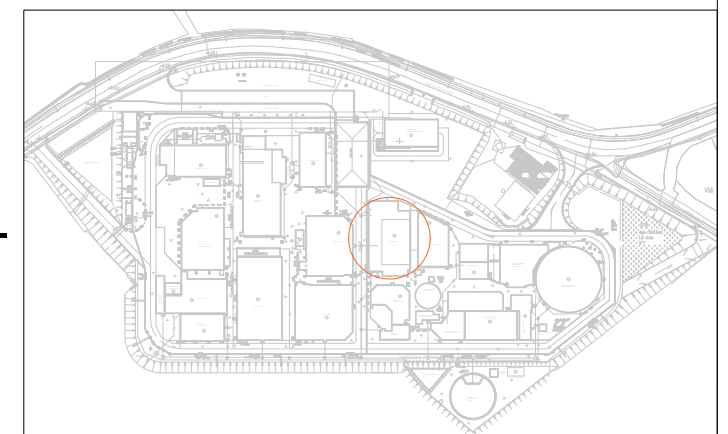

schaal: 1/100
datum: 29-08-2024

