




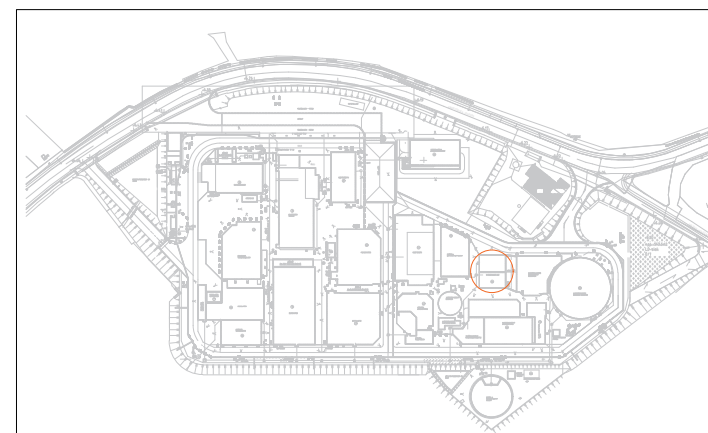

BA_SLIBBEHANDELING_PB_BN_59
FUNDERING

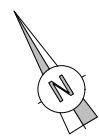

schaal: 1/100
datum: 28-08-2024

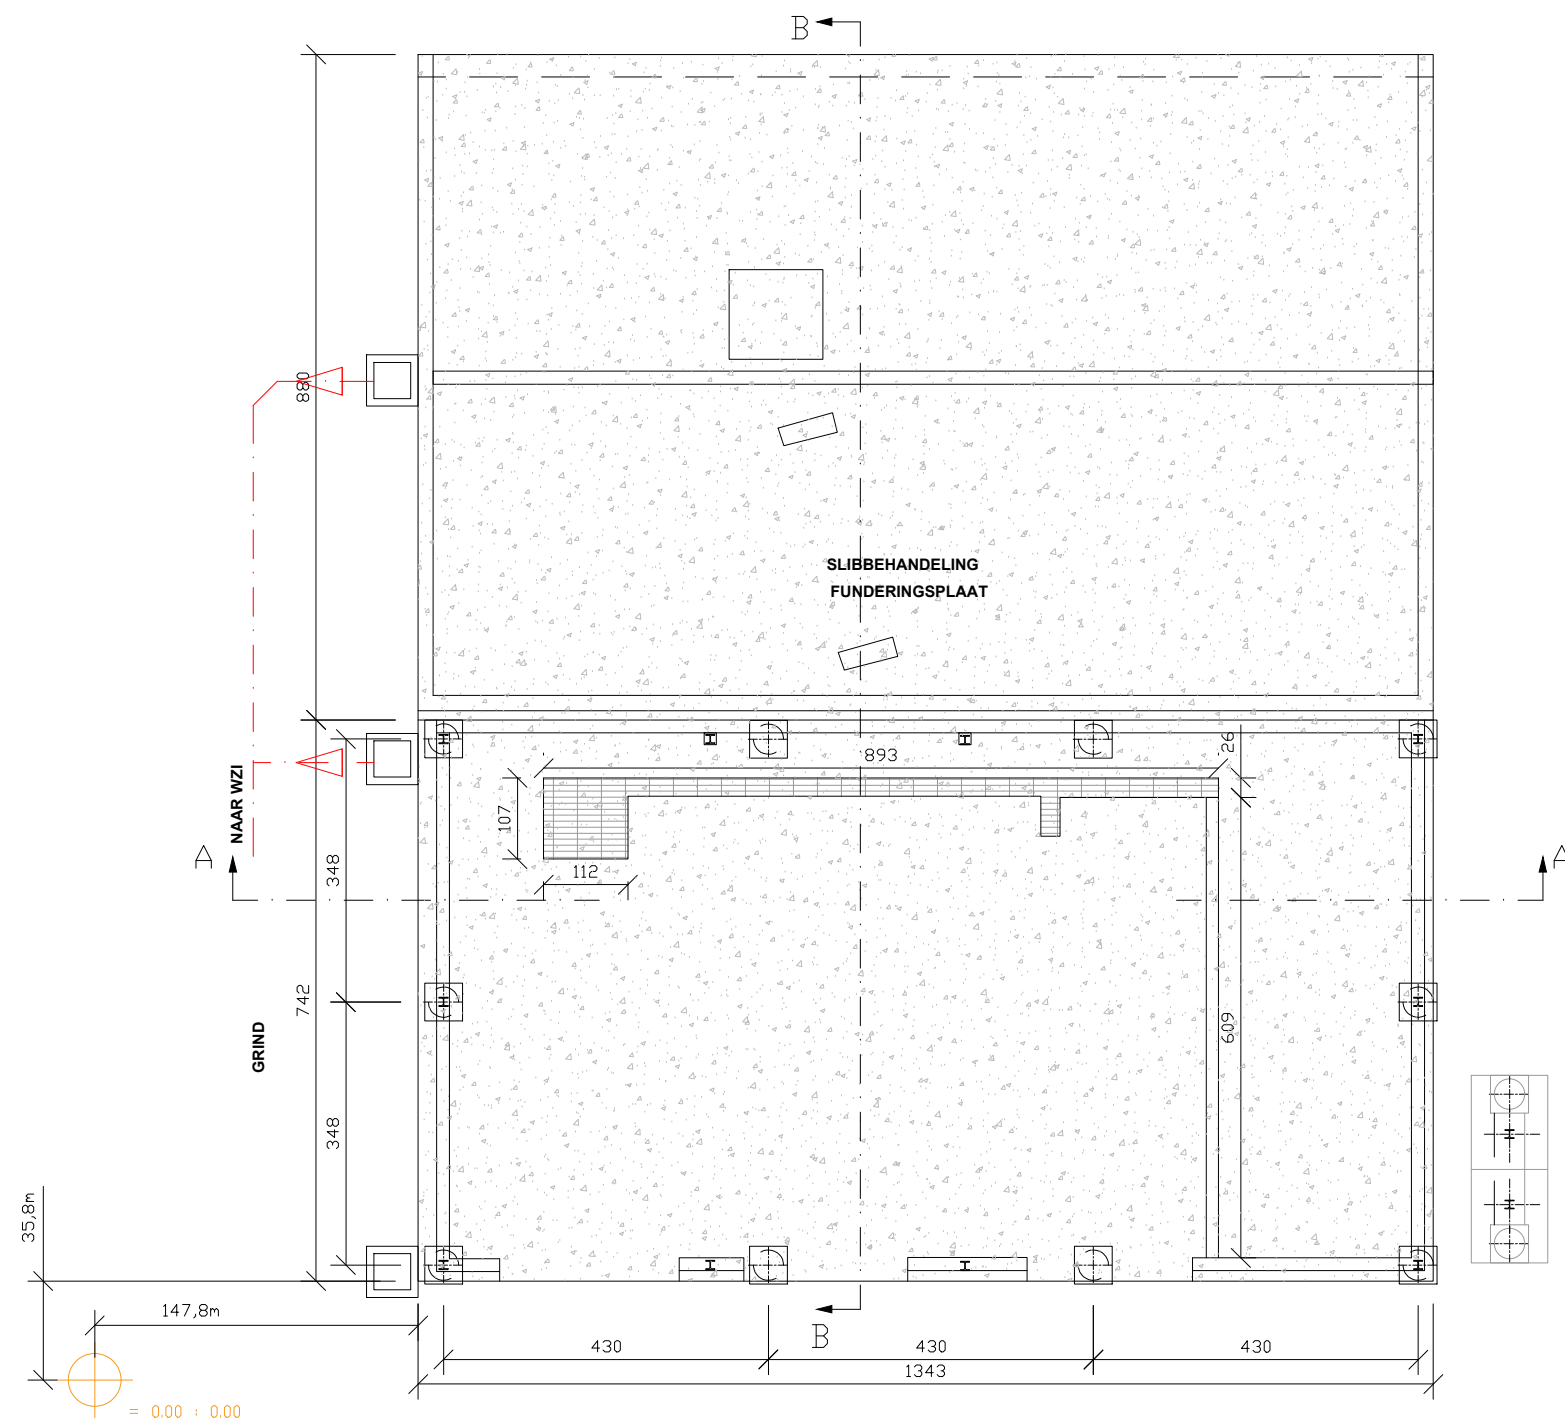