




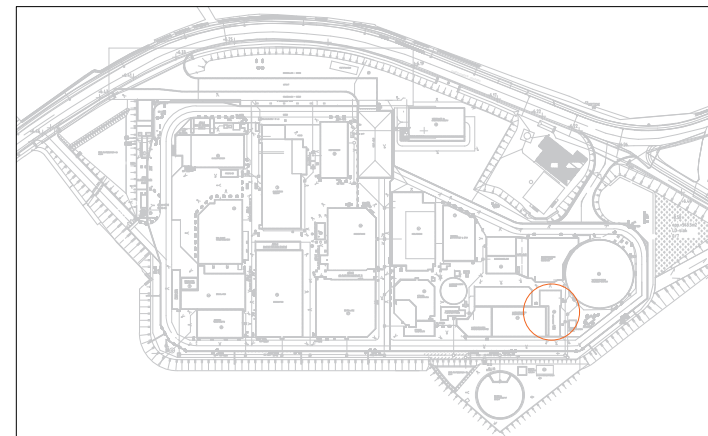

BA_ELEK. SUBSTATION WWTP_PB_BN_67
FUNDERING

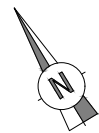

schaal: 1/100
datum: 28-08-2024

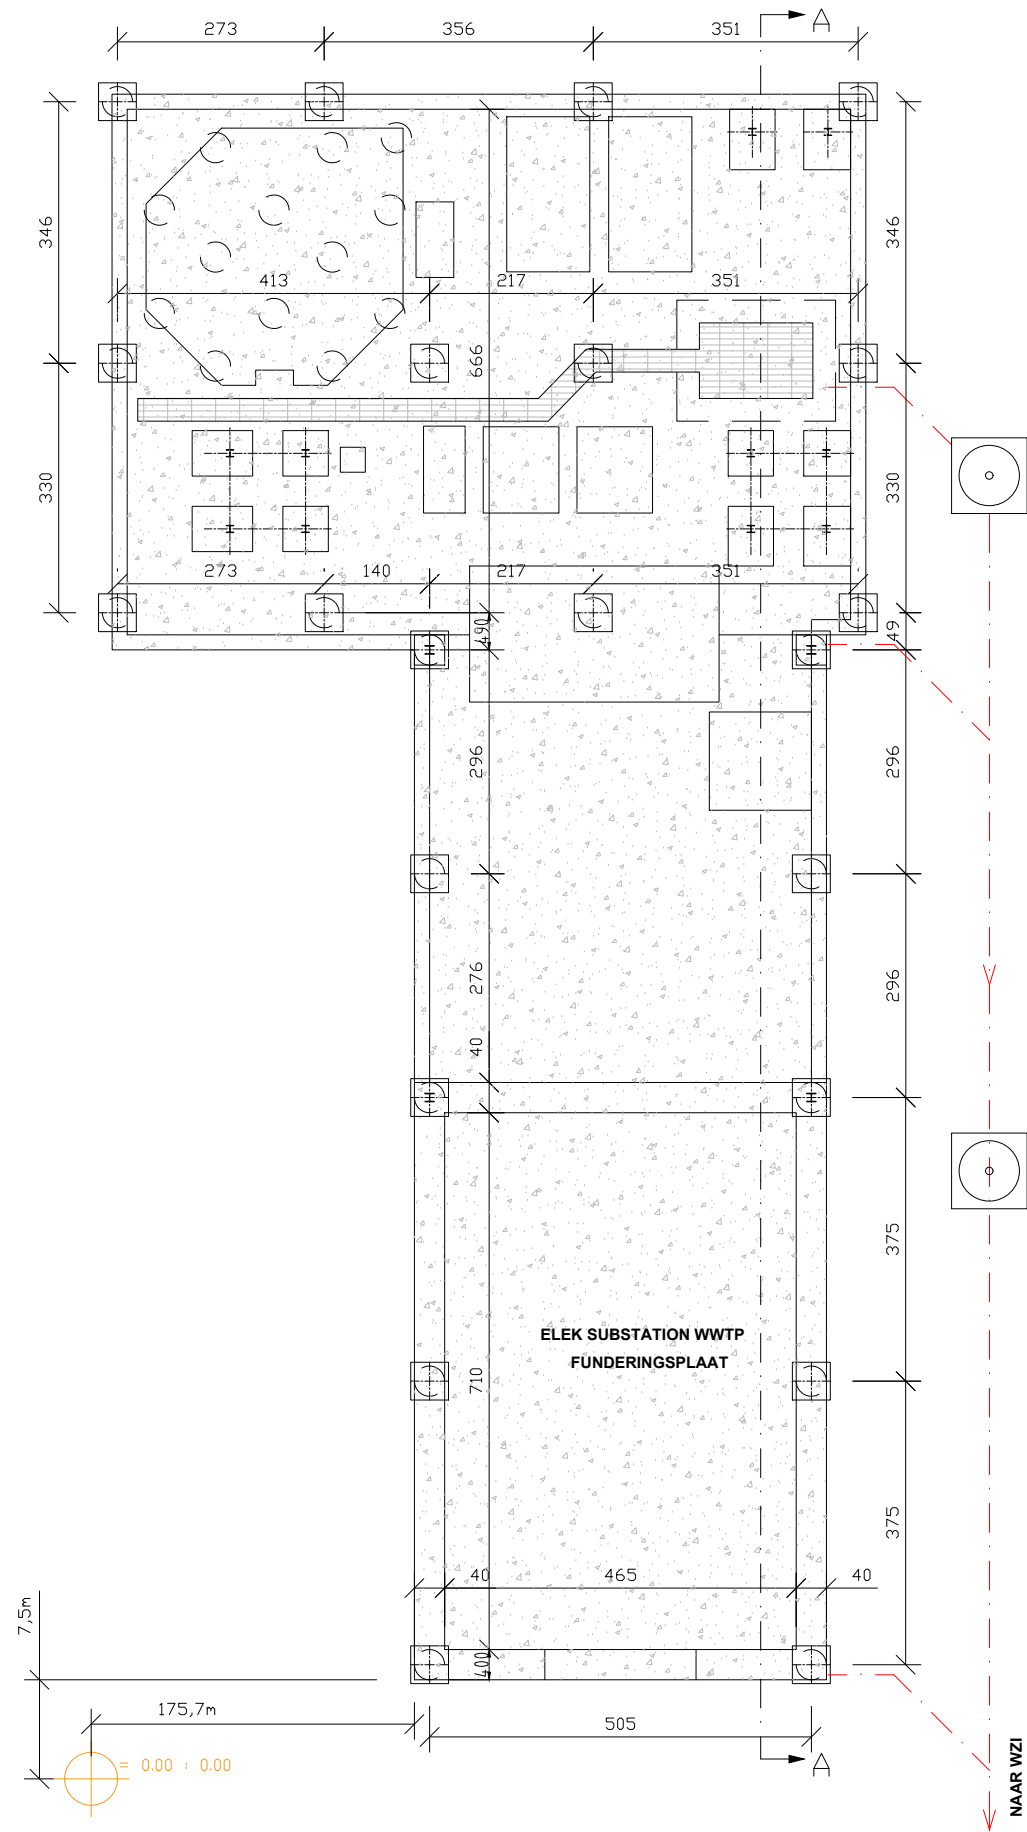