



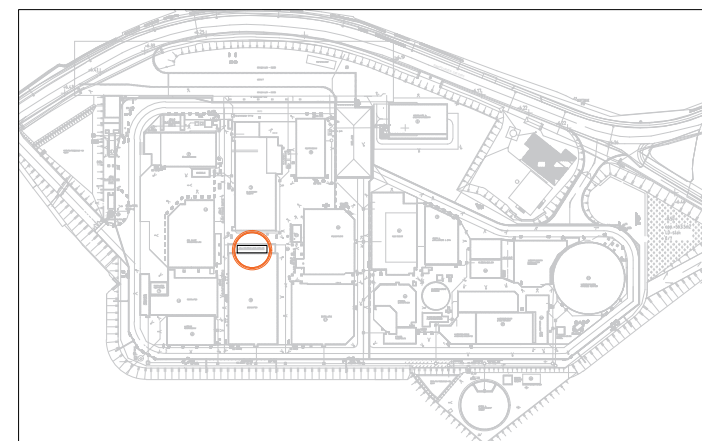

BA_ANALYSE CONTAINER_PB_BN_91
FUNDERING

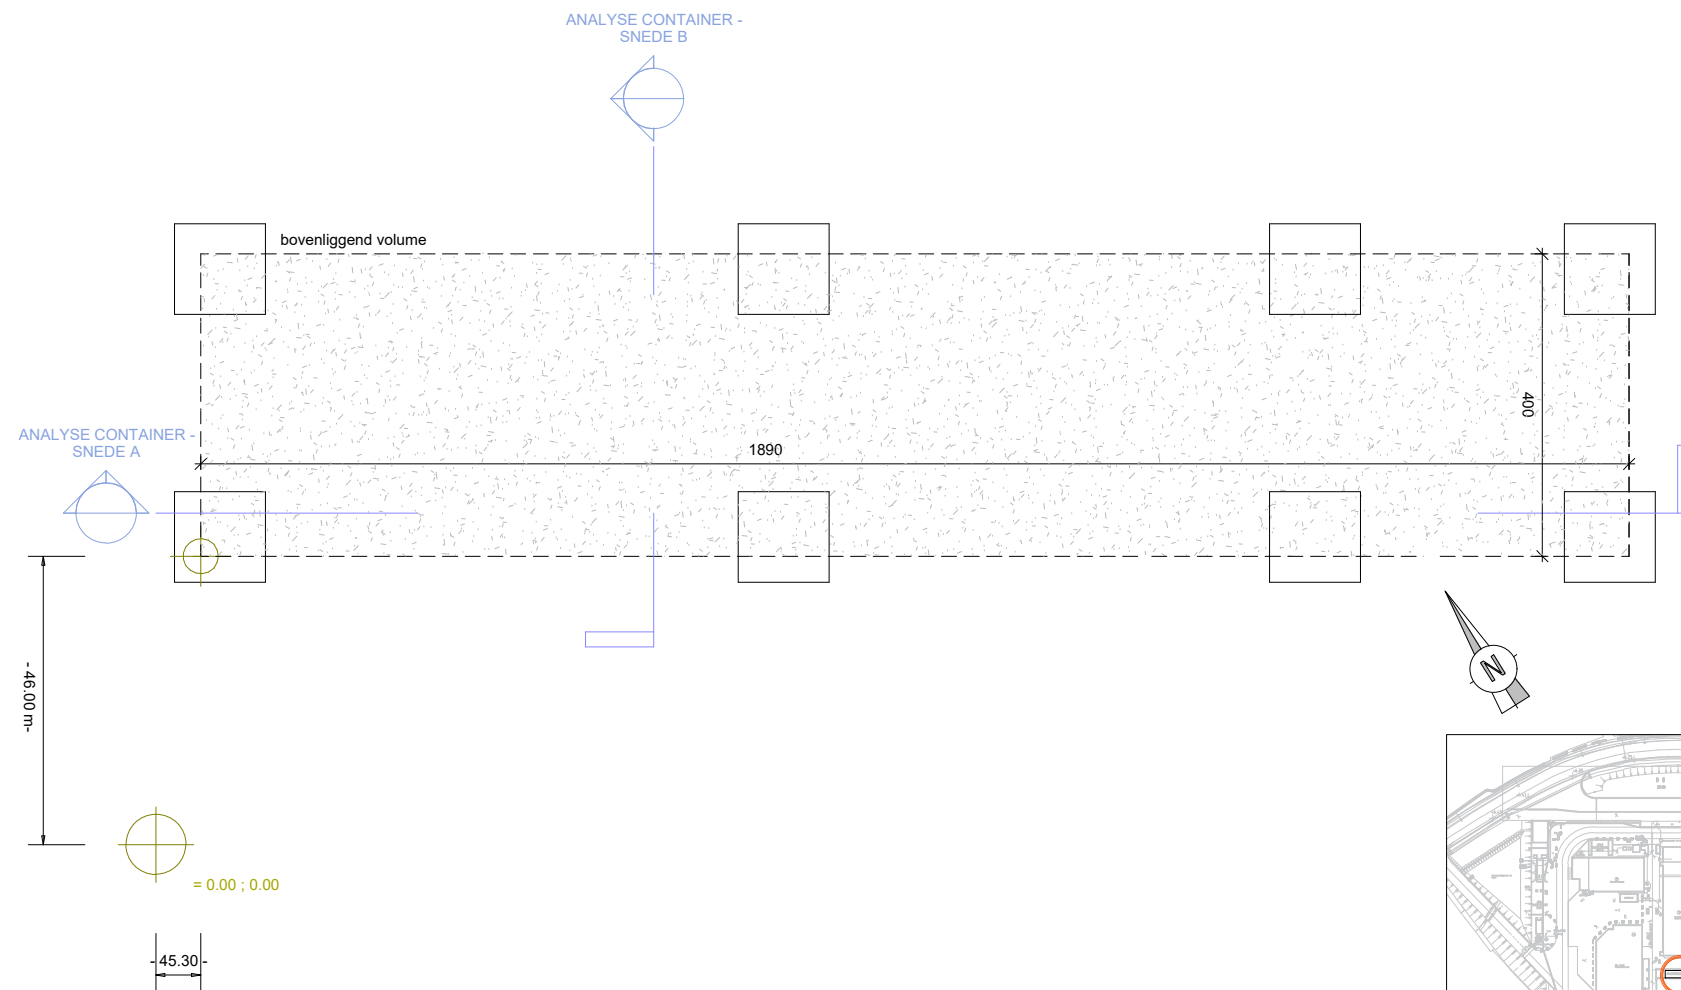

schaal: 1/100
datum: 28-08-2024

