




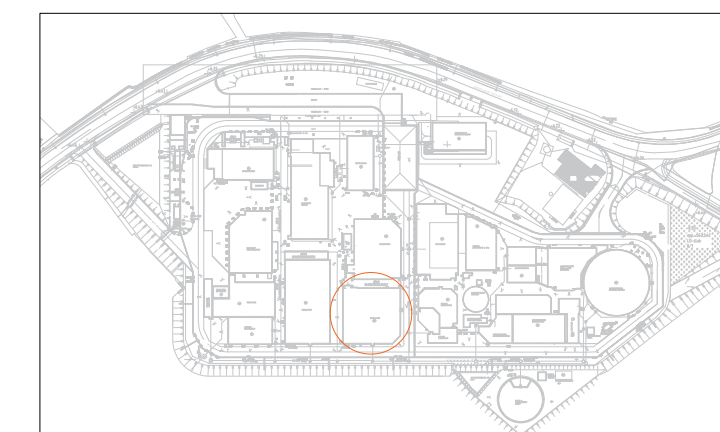

BA_DISTILLATIE_PB_BN_135
NIVEAU 1905

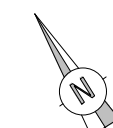

schaal: 1/100
datum: 28-08-2024

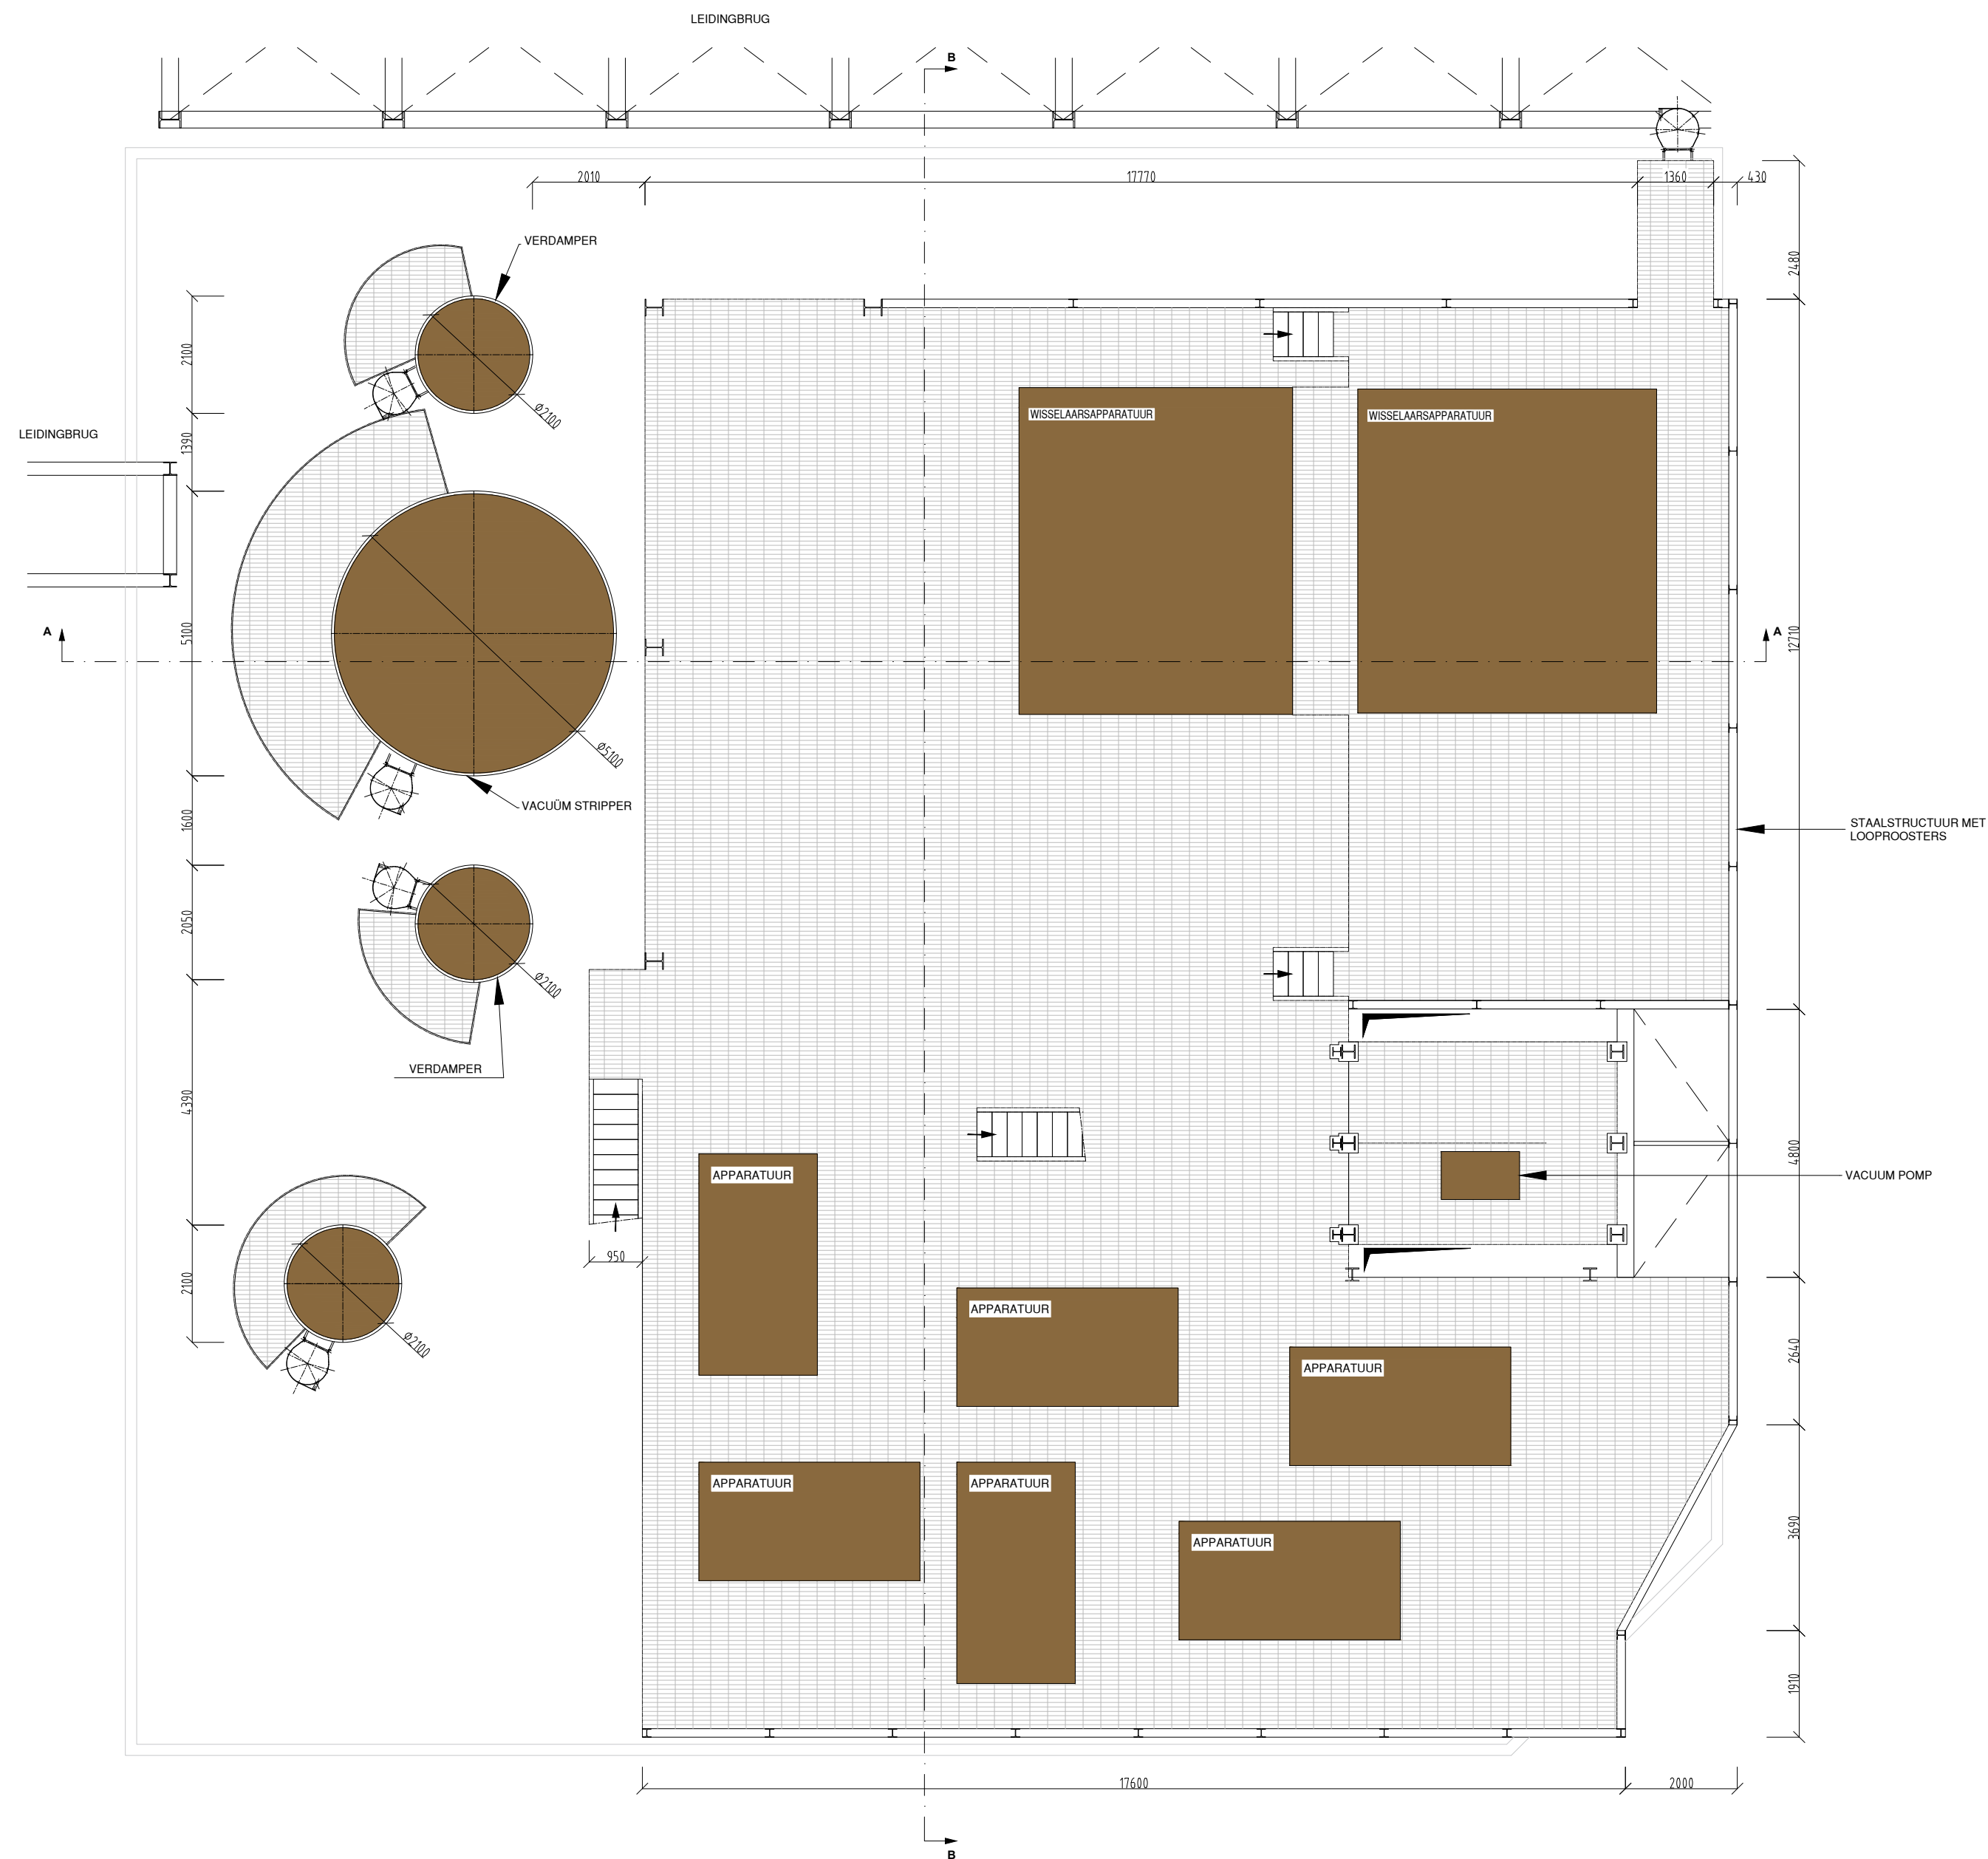