

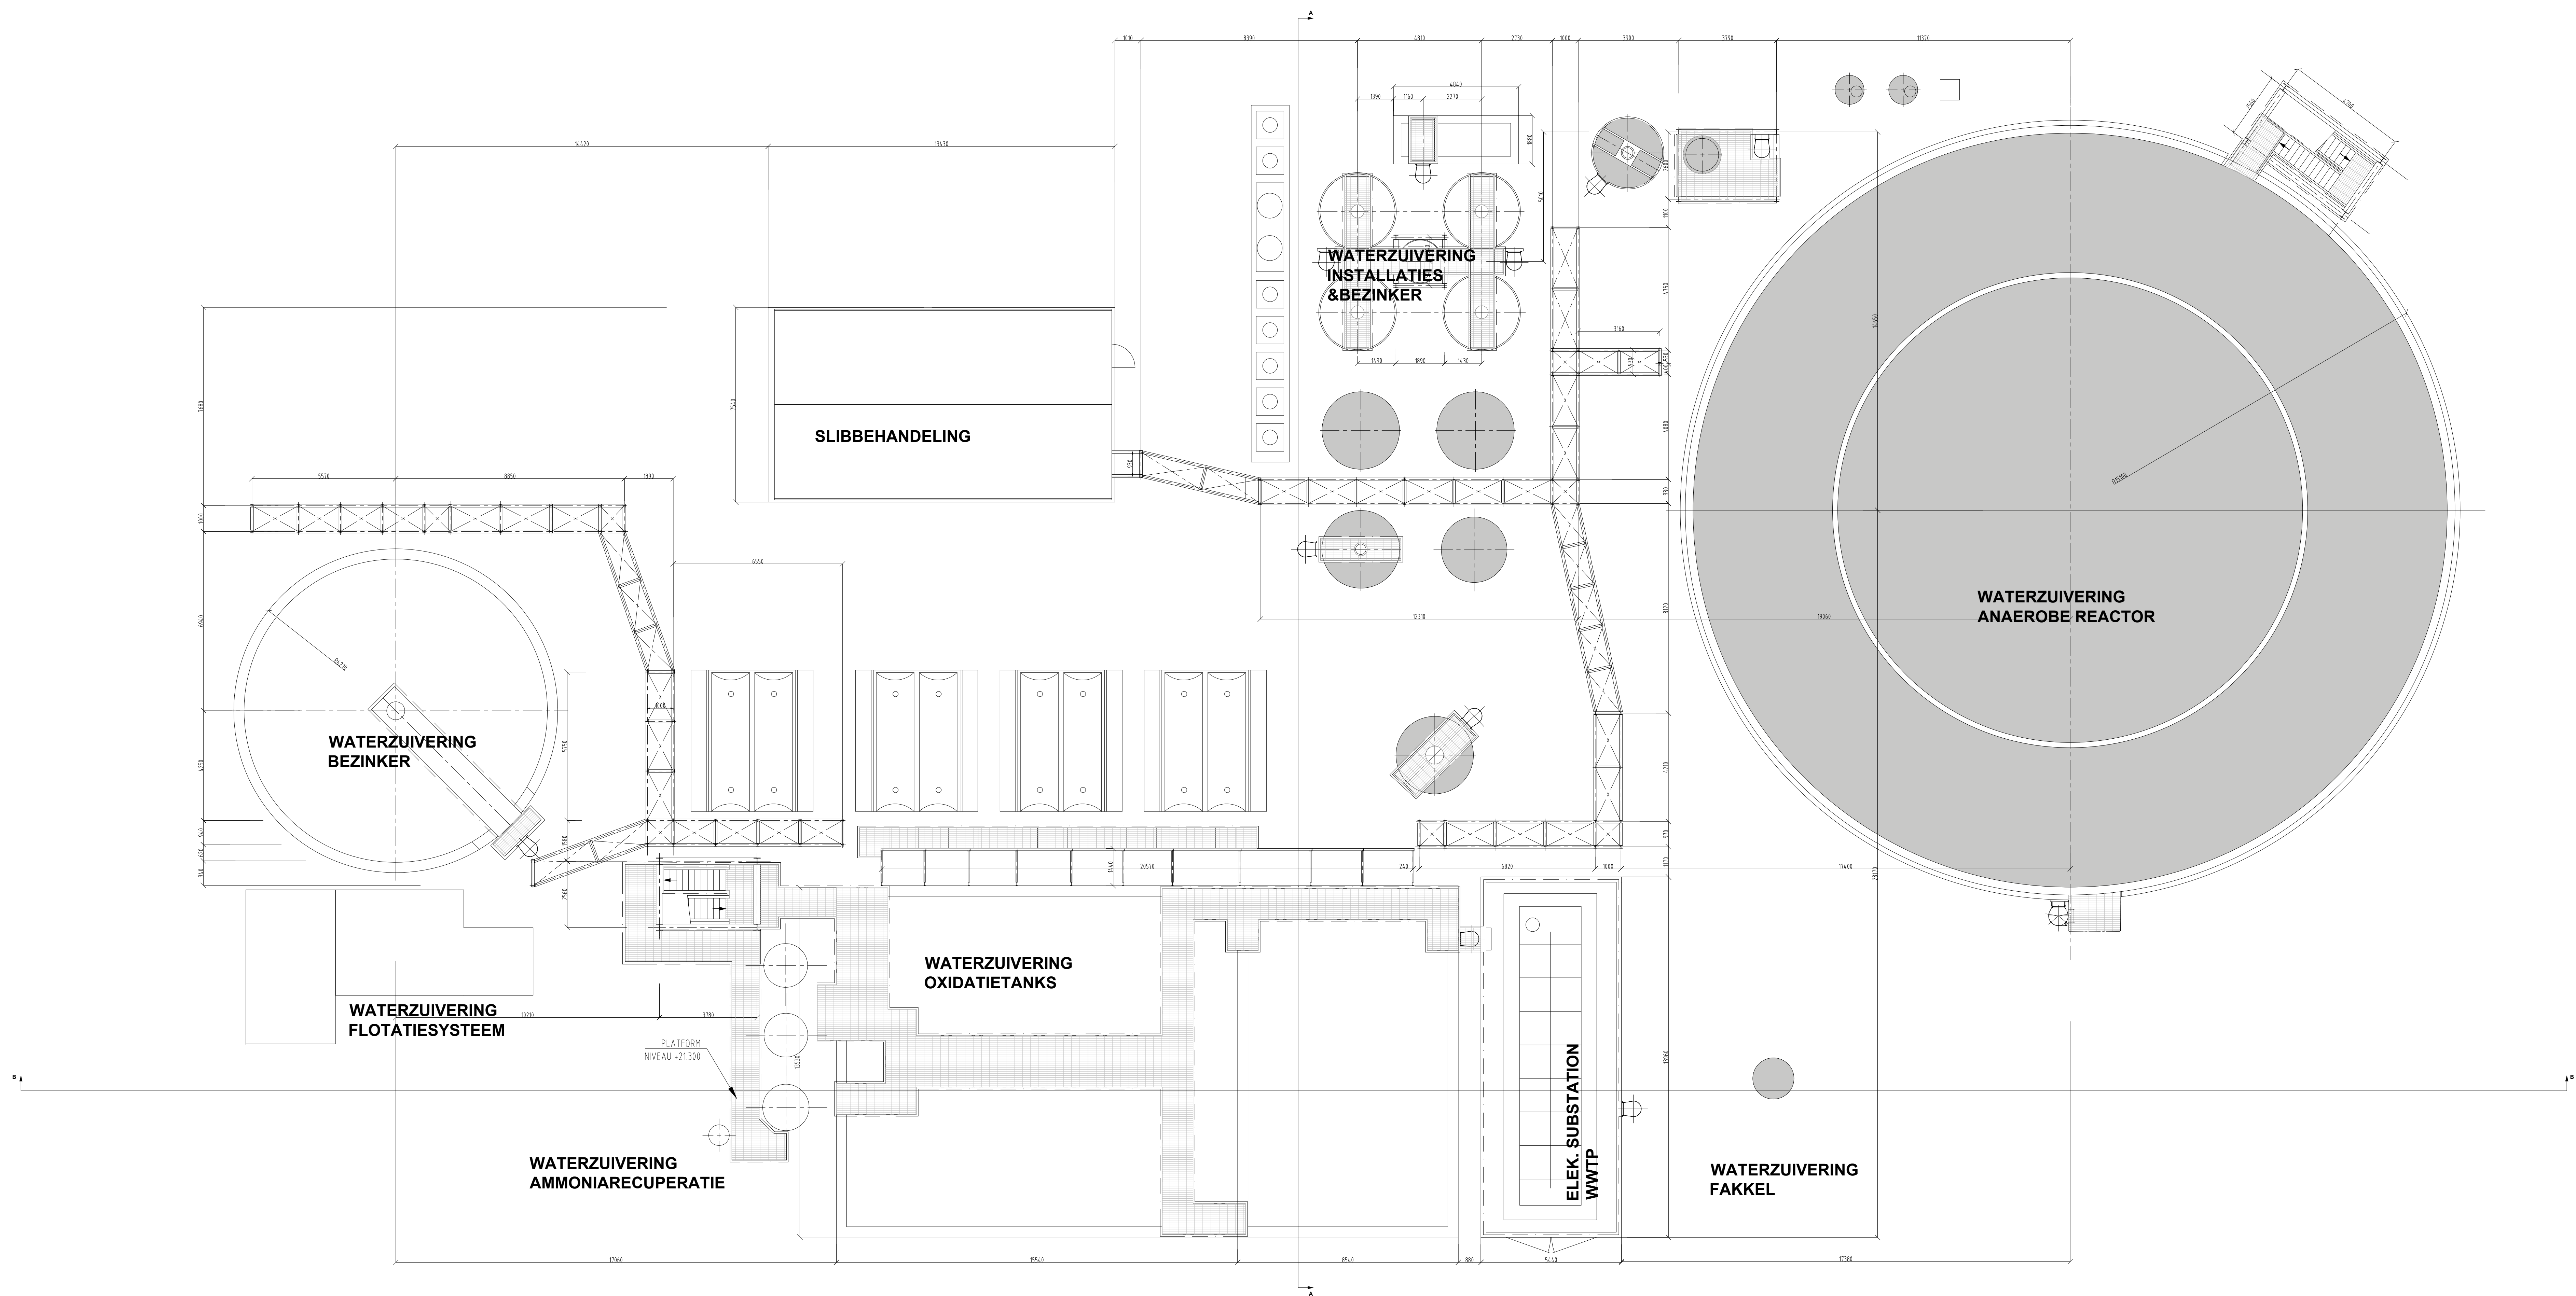


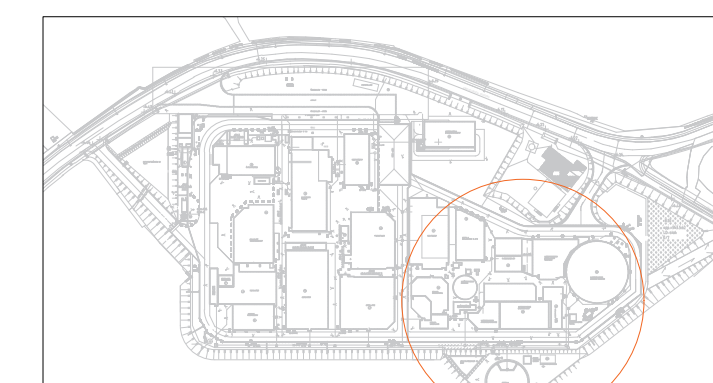

0 2 4 6 8 10m schaal: 1:100

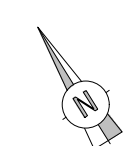

BA_WATERZUIVERING_PB_BN_154
NIVEAU 1035

schaal: 1:100
datum: 16-10-2024

