




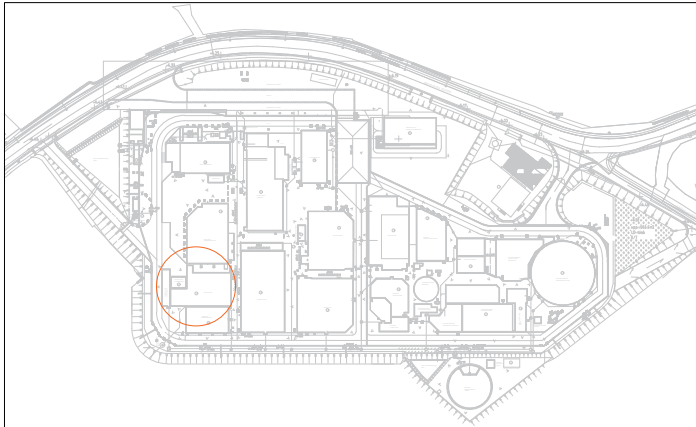

BA_INOCULATOR_PB_BN_189
NIVEAU 1010

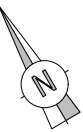

schaal: 1/100
datum: 29-08-2024

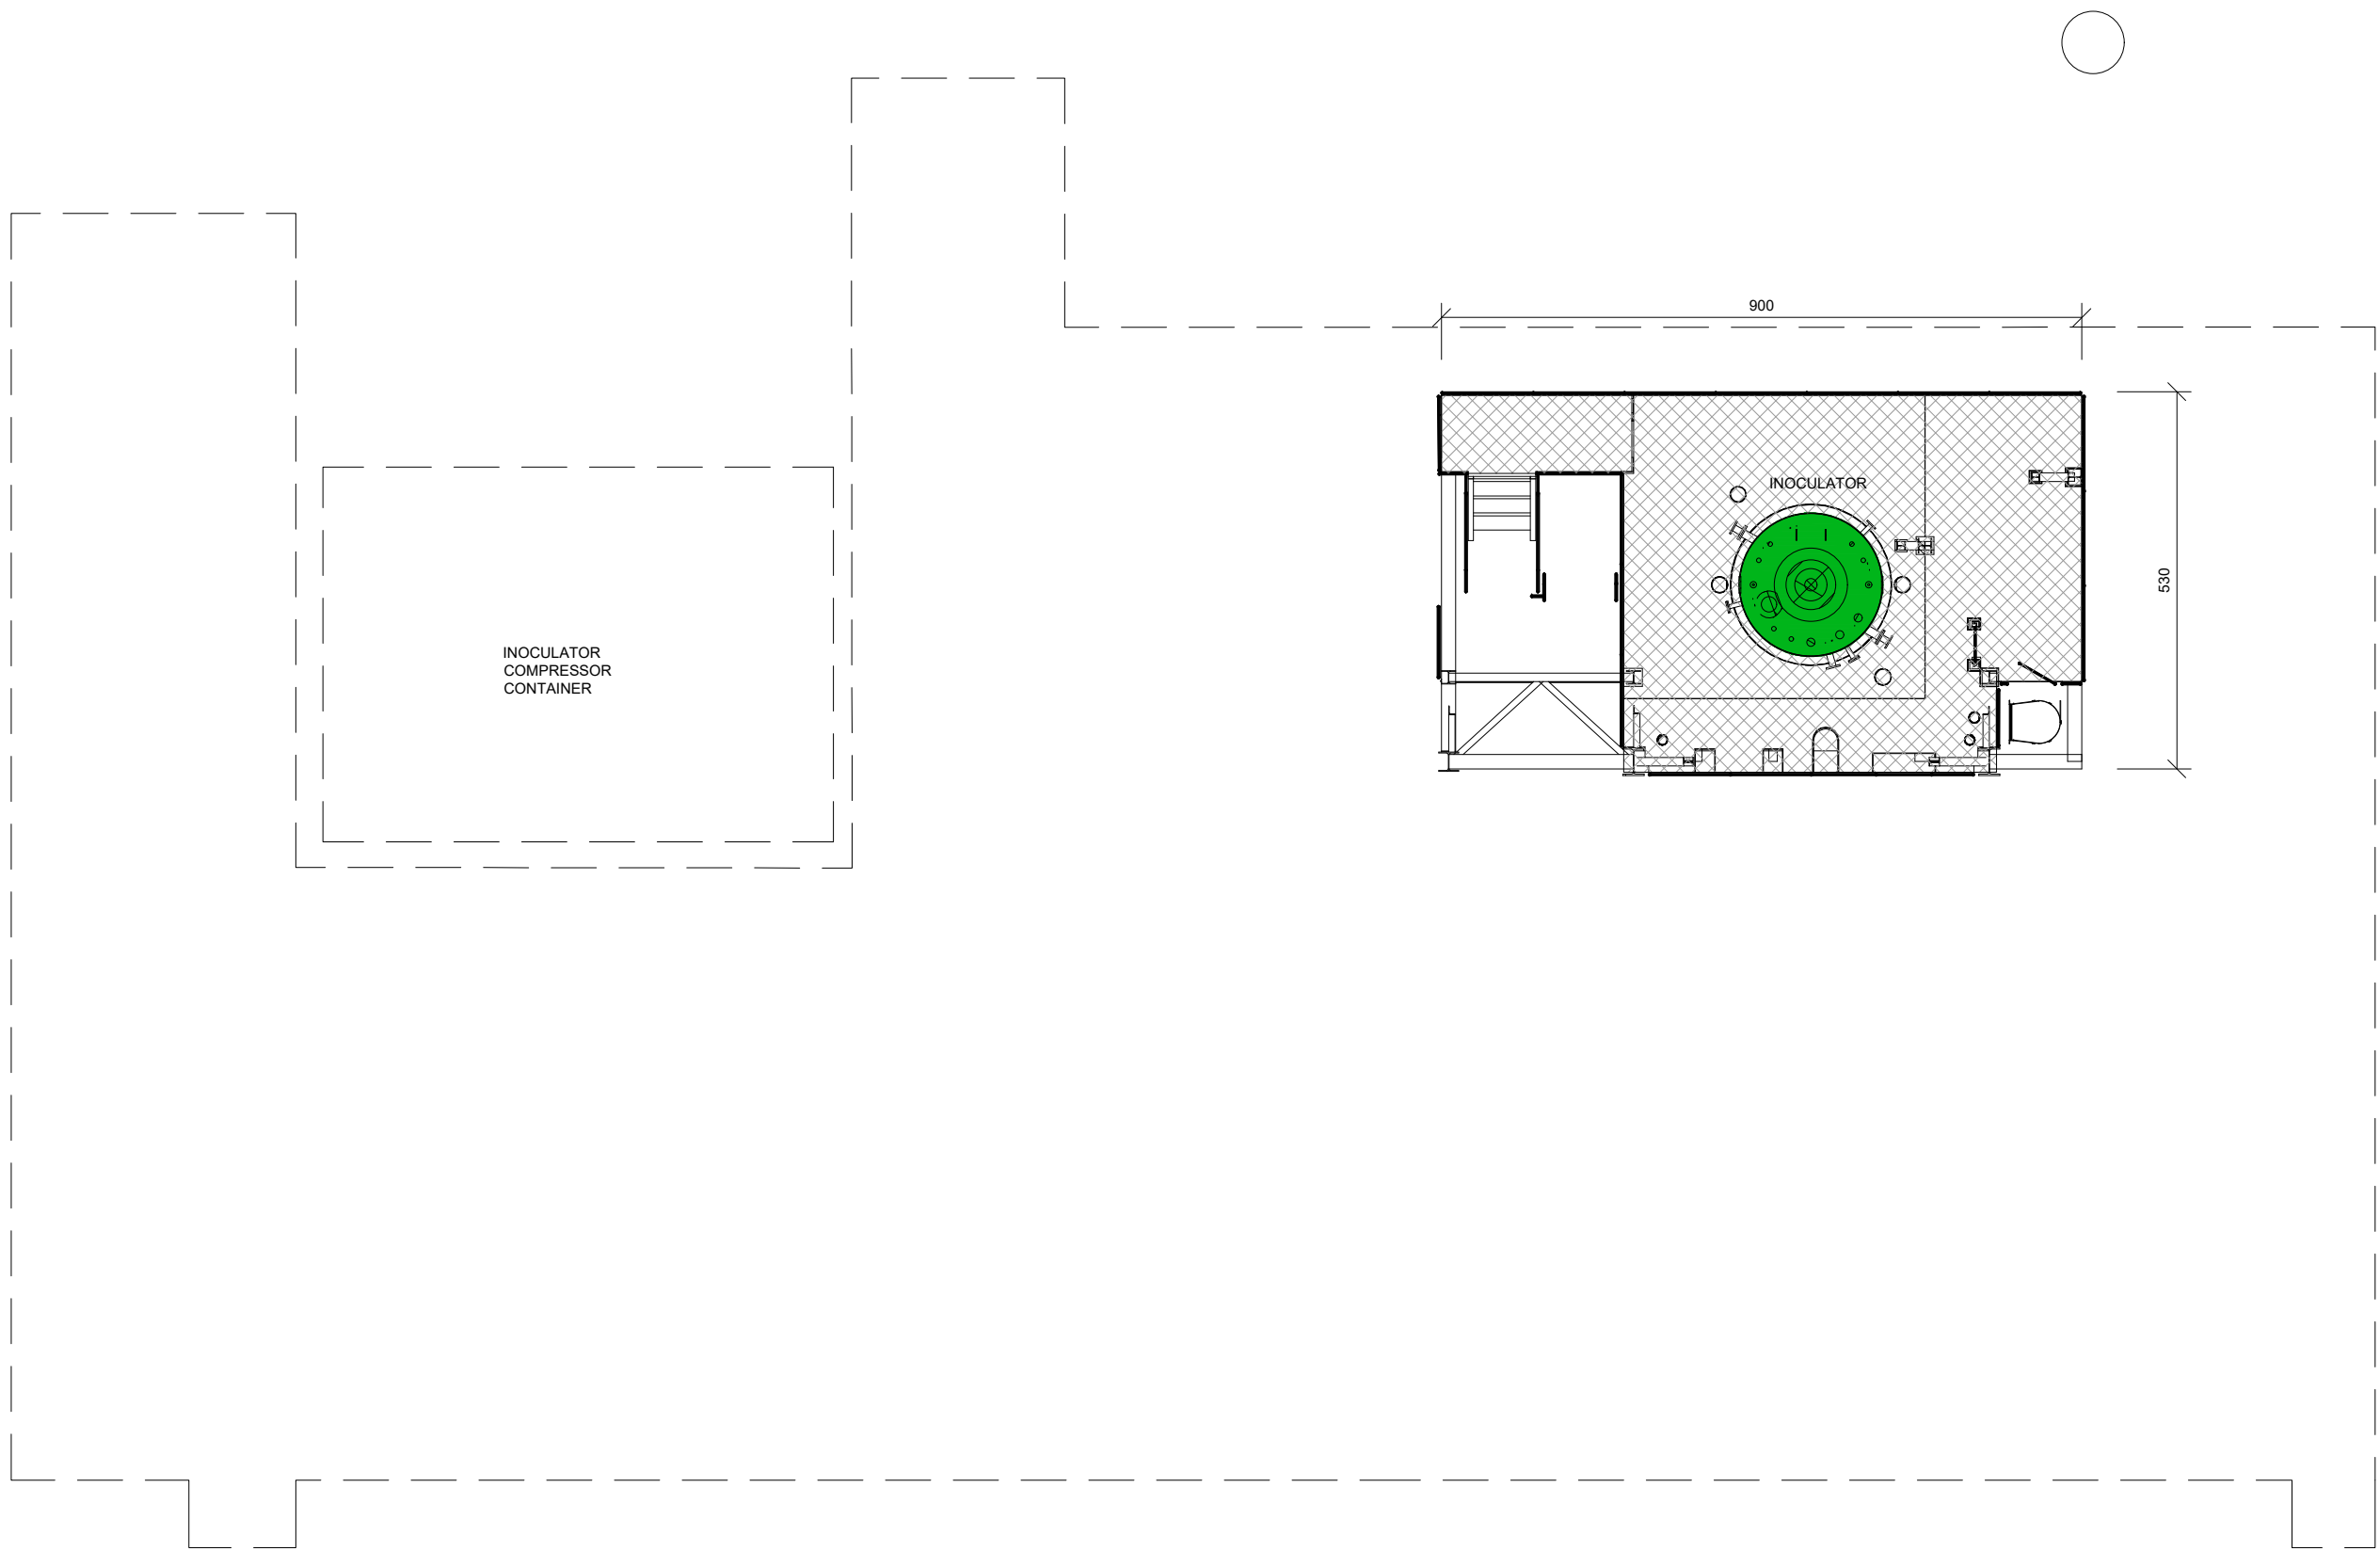