



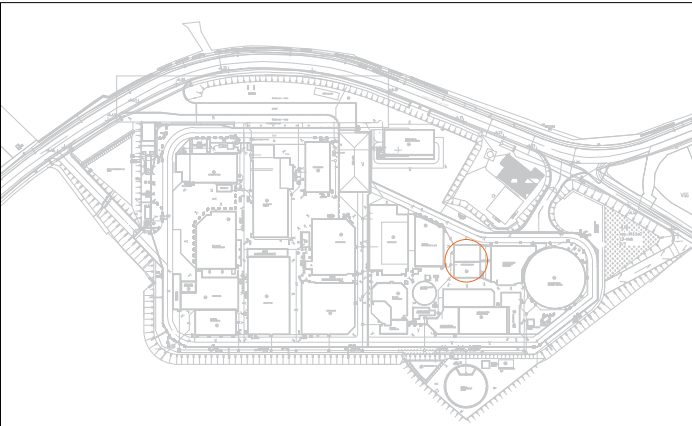

BA_SLIBBEHANDELING_SB_BN_61
SNEDE A

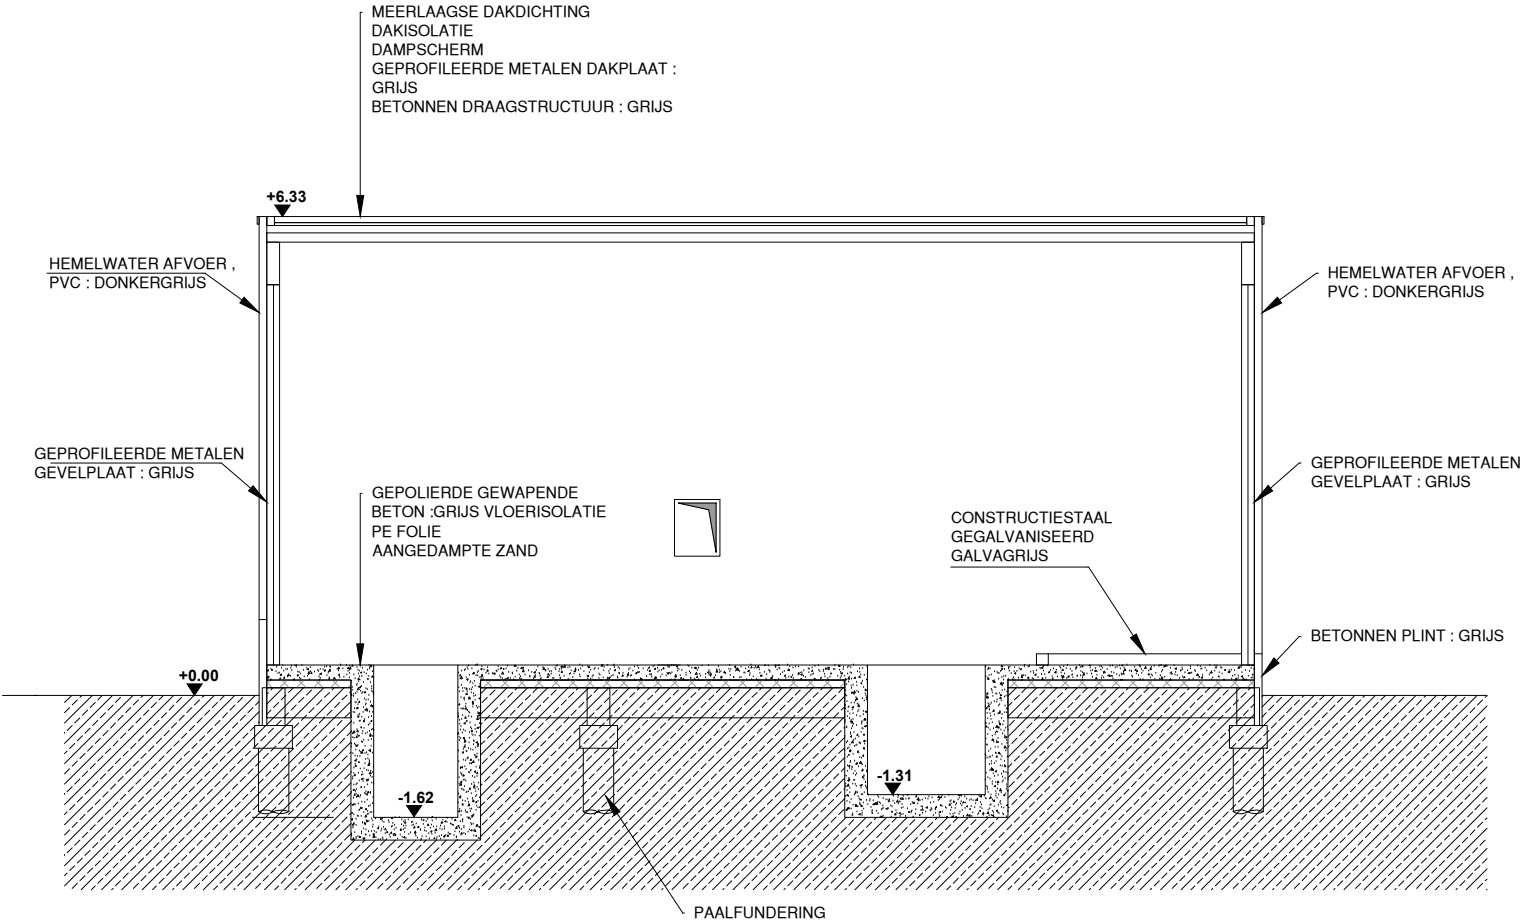

schaal: 1/100
datum: 28-08-2024

