



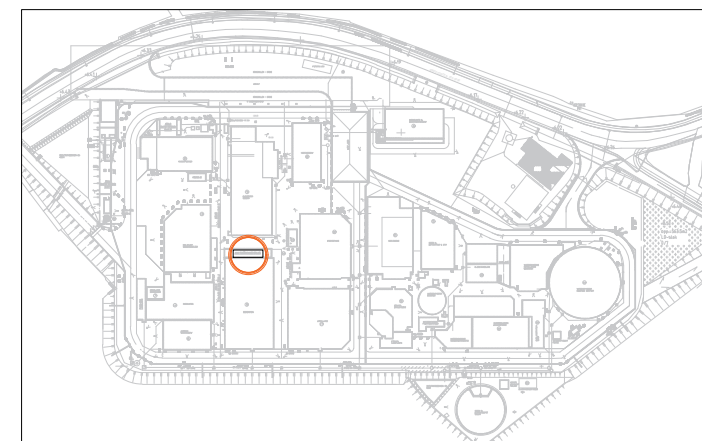

BA_ANALYSE CONTAINER_SB_BN_94
SNEDE B

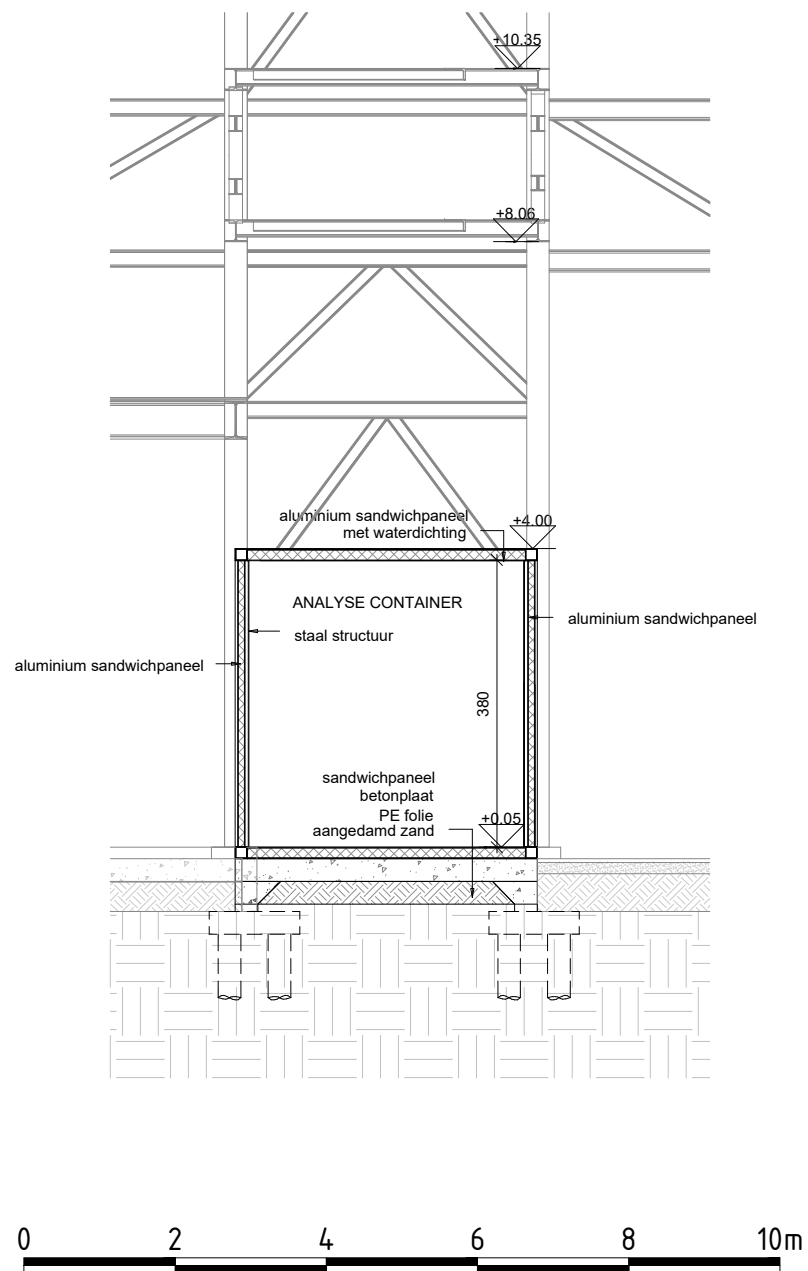

schaal: 1/100
datum: 28-08-2024

