





BA_ETHANOLTANKS_SB_BN_145
SNEDE A

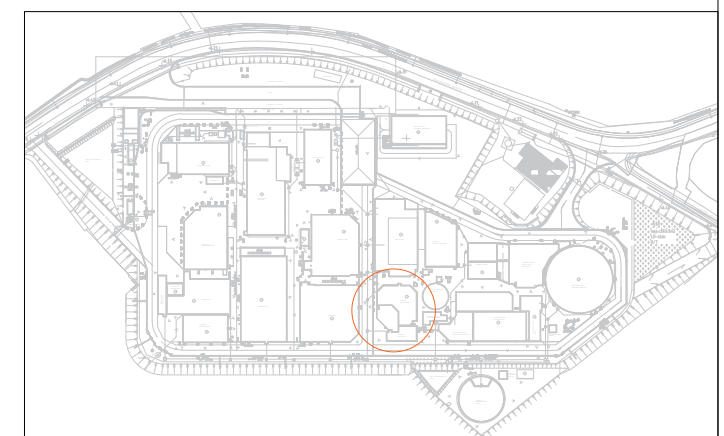

schaal: 1/100
datum: 28-08-2024

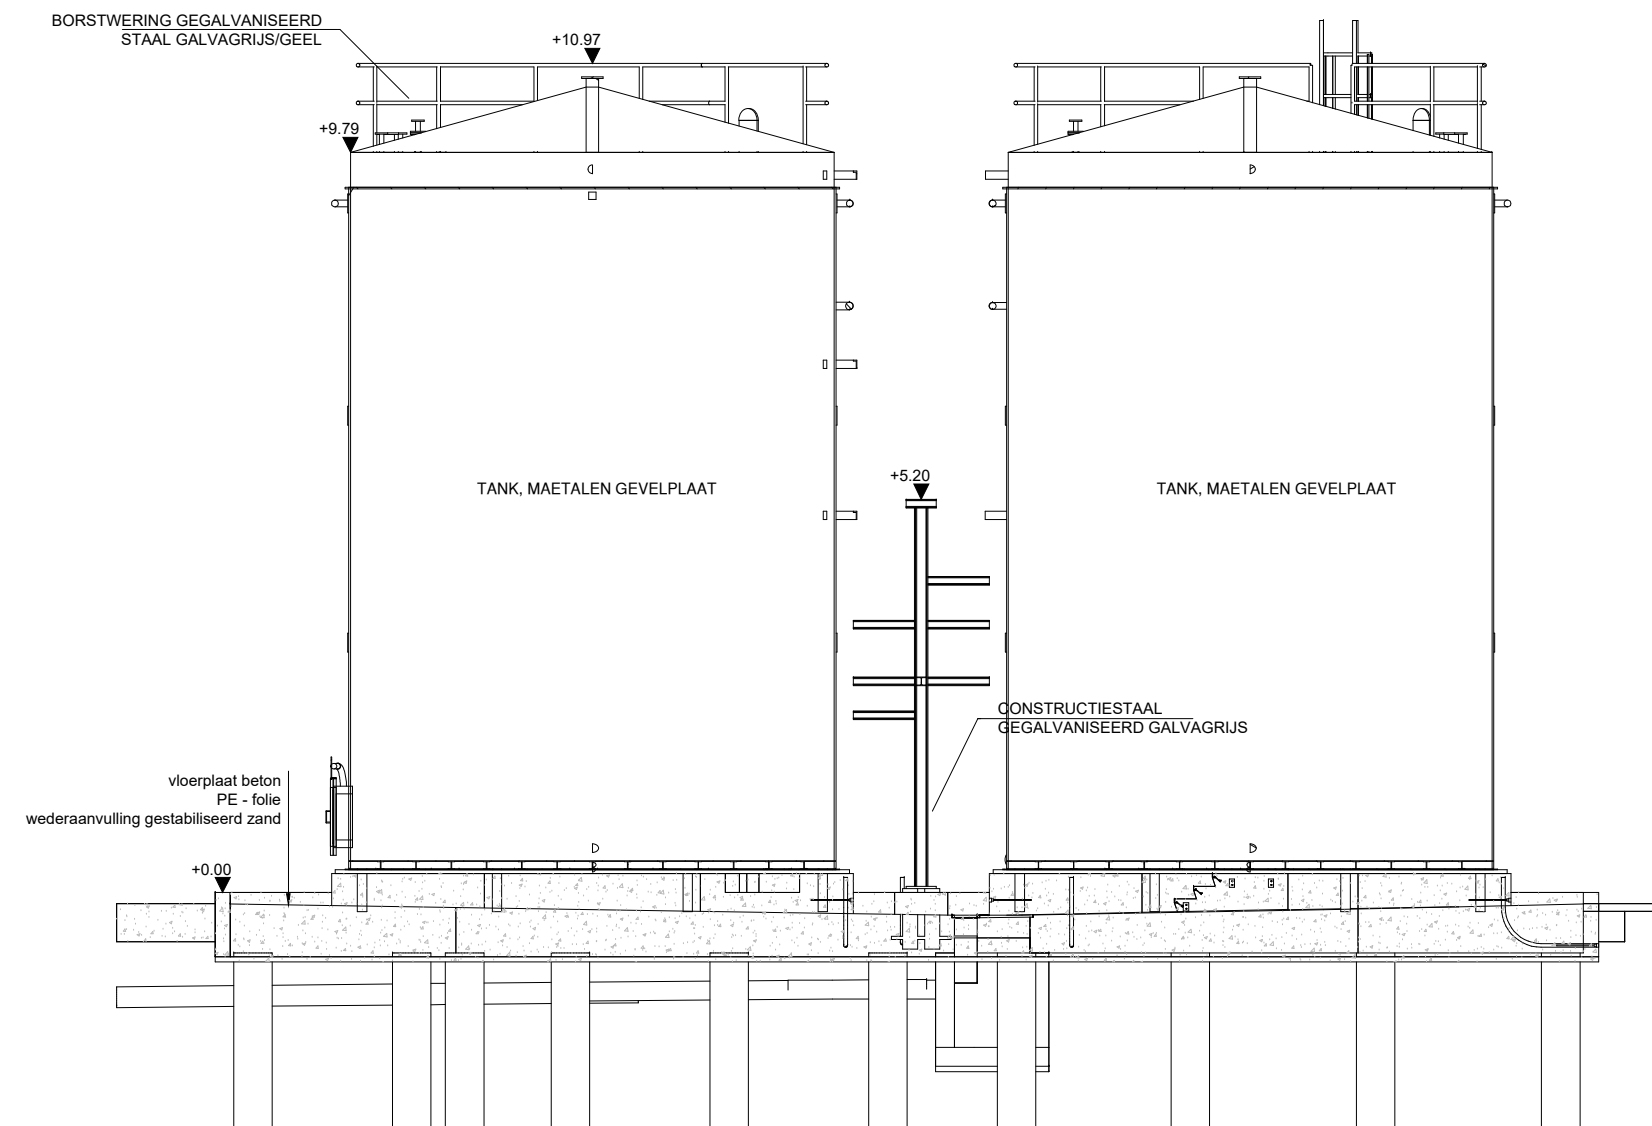