



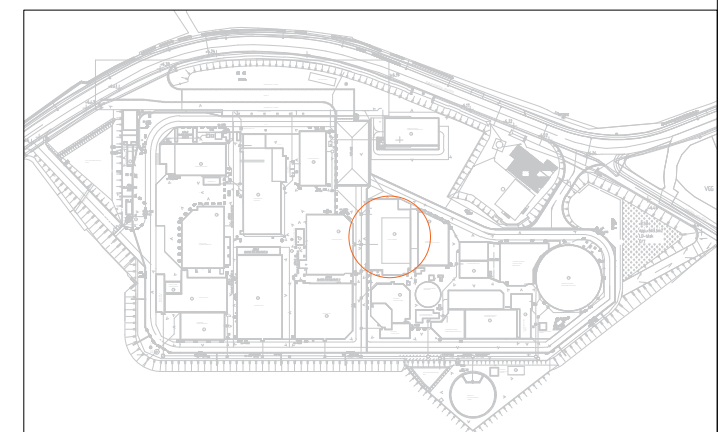

BA_KOELTOREN_SB_BN_164
SNEDE B

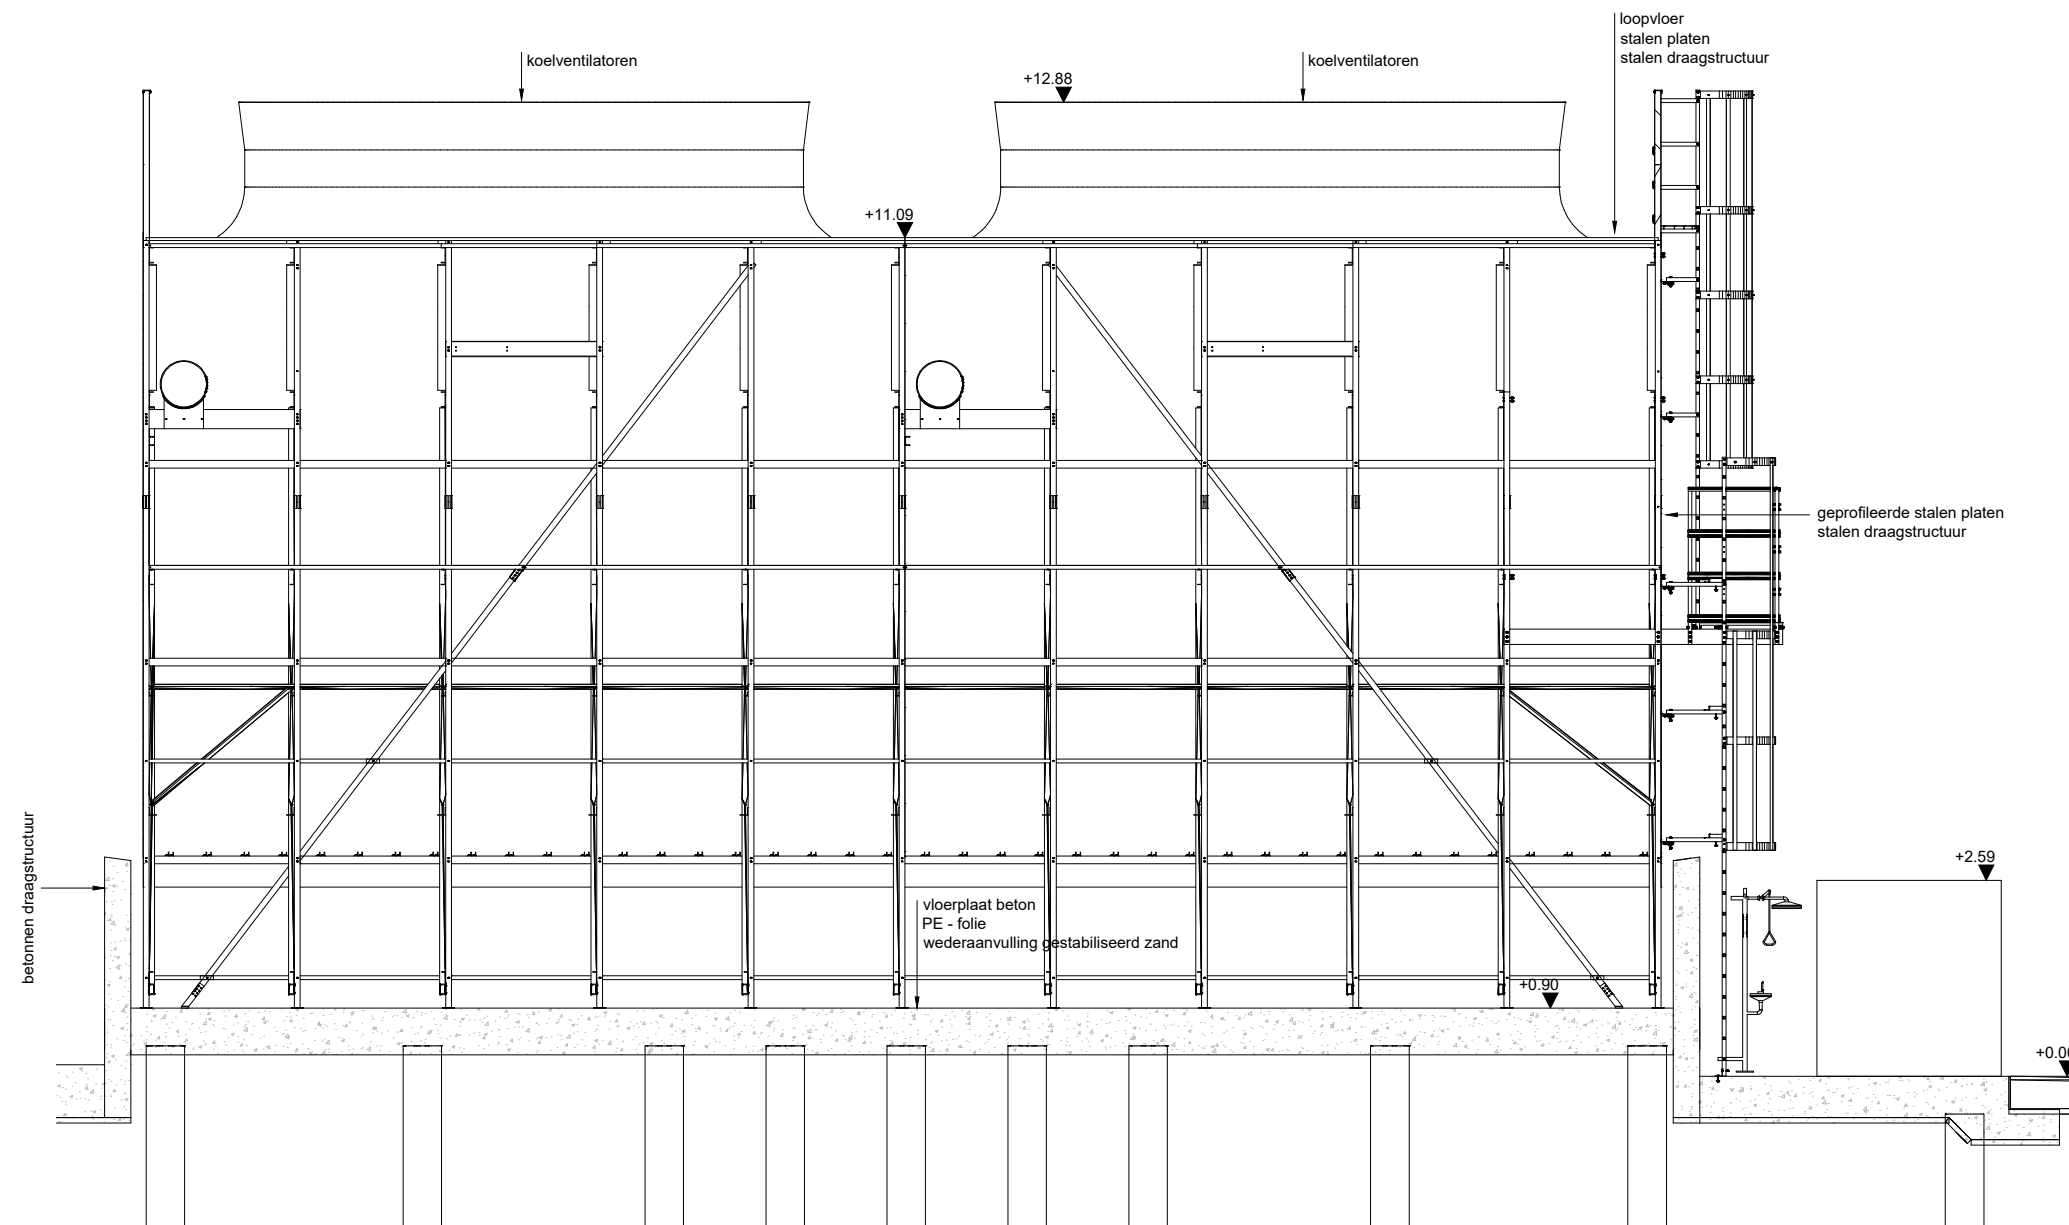

schaal: 1/100
datum: 29-08-2024

