



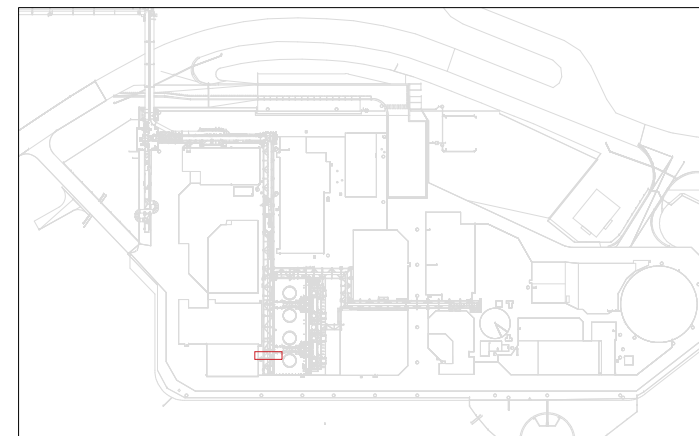

BA\_LEIDINGBRUG\_SB\_BN\_213  
TYPESNEDE 4

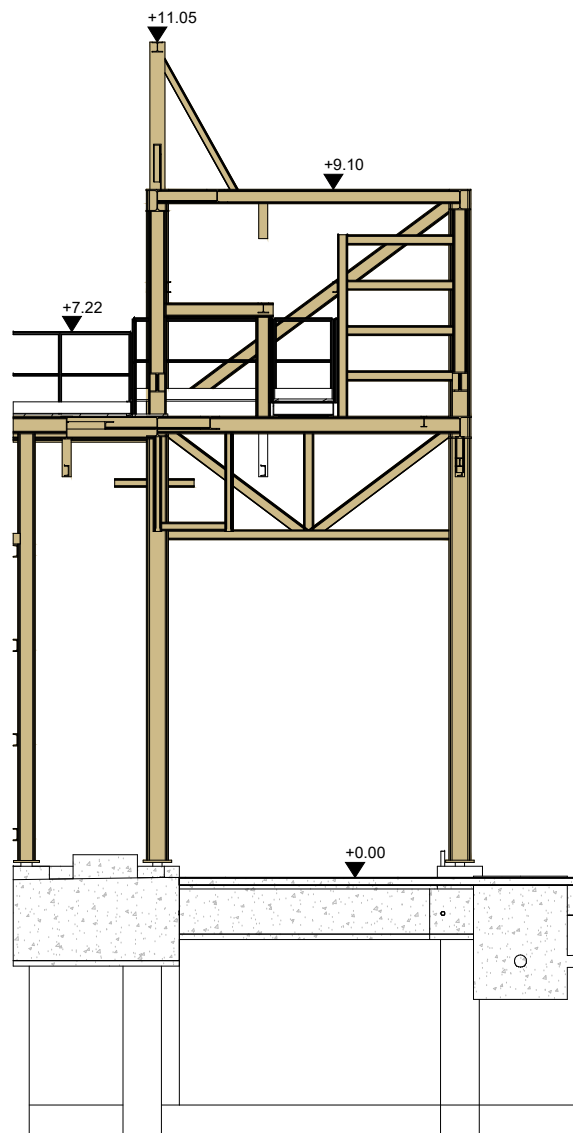

schaal: 1/100  
datum: 04-09-2024

