


C02-S1

Horizontale schaal: 1/250
Vertikale schaal: 1/250
Referentievlak: 0.00m (T.A.W.)

BESTAAND HOOGTEPEIL	8.39	8.33	8.30	8.31	8.32	8.33	8.34	8.33	8.33	8.31	8.28
KUMULAFSTAND	000.00	002.00	004.00	006.00	008.00	010.00	012.00	014.00	016.00	018.00	019.20
HOOGTEVERSCHIL BT - OT	0.00	0.00	0.00	0.08	0.18	0.17	0.16	0.07	0.00	0.00	0.00
ONTWORPEN HOOGTEPEIL	8.39	8.33	8.30	8.40	8.50	8.50	8.50	8.40	8.33	8.31	8.28

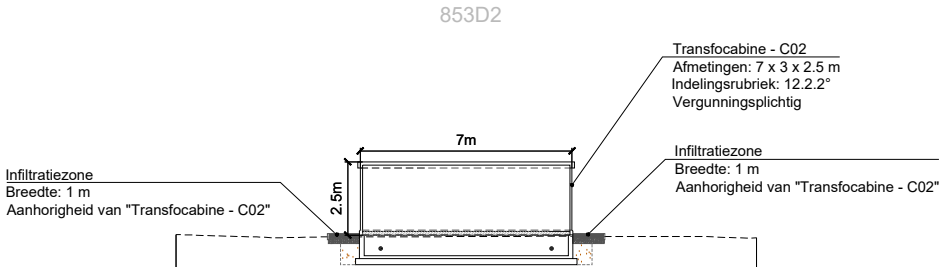

Maataanduidingen plan in meters
Ontworpen hoogte in m TAW
Coördinaten volgens Lambert 72

