


C01-S2

Horizontale schaal: 1/250
Vertikale schaal: 1/250
Referentievlak: 0.00m (T.A.W.)

BESTAAND HOOGTEPEIL
KUMULAFSTAND
HOOGTEVERSCHIL BT - OT
ONTWORPEN HOOGTEPEIL

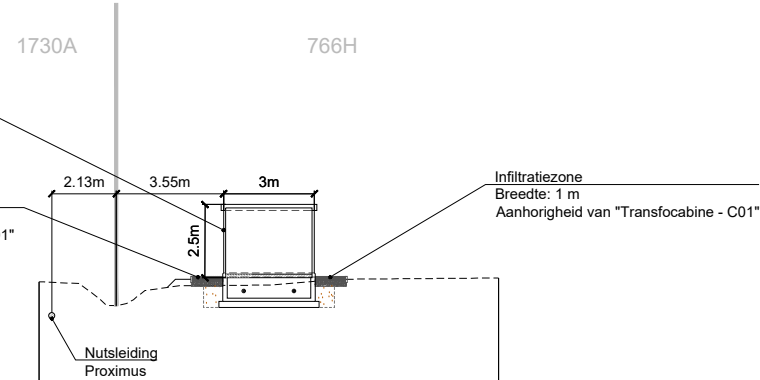

7.55	6.98	7.33	7.43	7.47	7.63	7.65	7.67	7.67
000.00	002.00	004.00	006.00	008.00	010.00	012.00	014.00	015.20
0.00	0.00	0.00	0.28	0.33	0.07	0.00	0.00	0.00
7.55	6.98	7.33	7.70	7.81	7.70	7.65	7.67	7.67

Maataanduidingen plan in meters
Ontworpen hoogte in m TAW
Coördinaten volgens Lambert 72

