


TPD

TPC

TPB

TPA

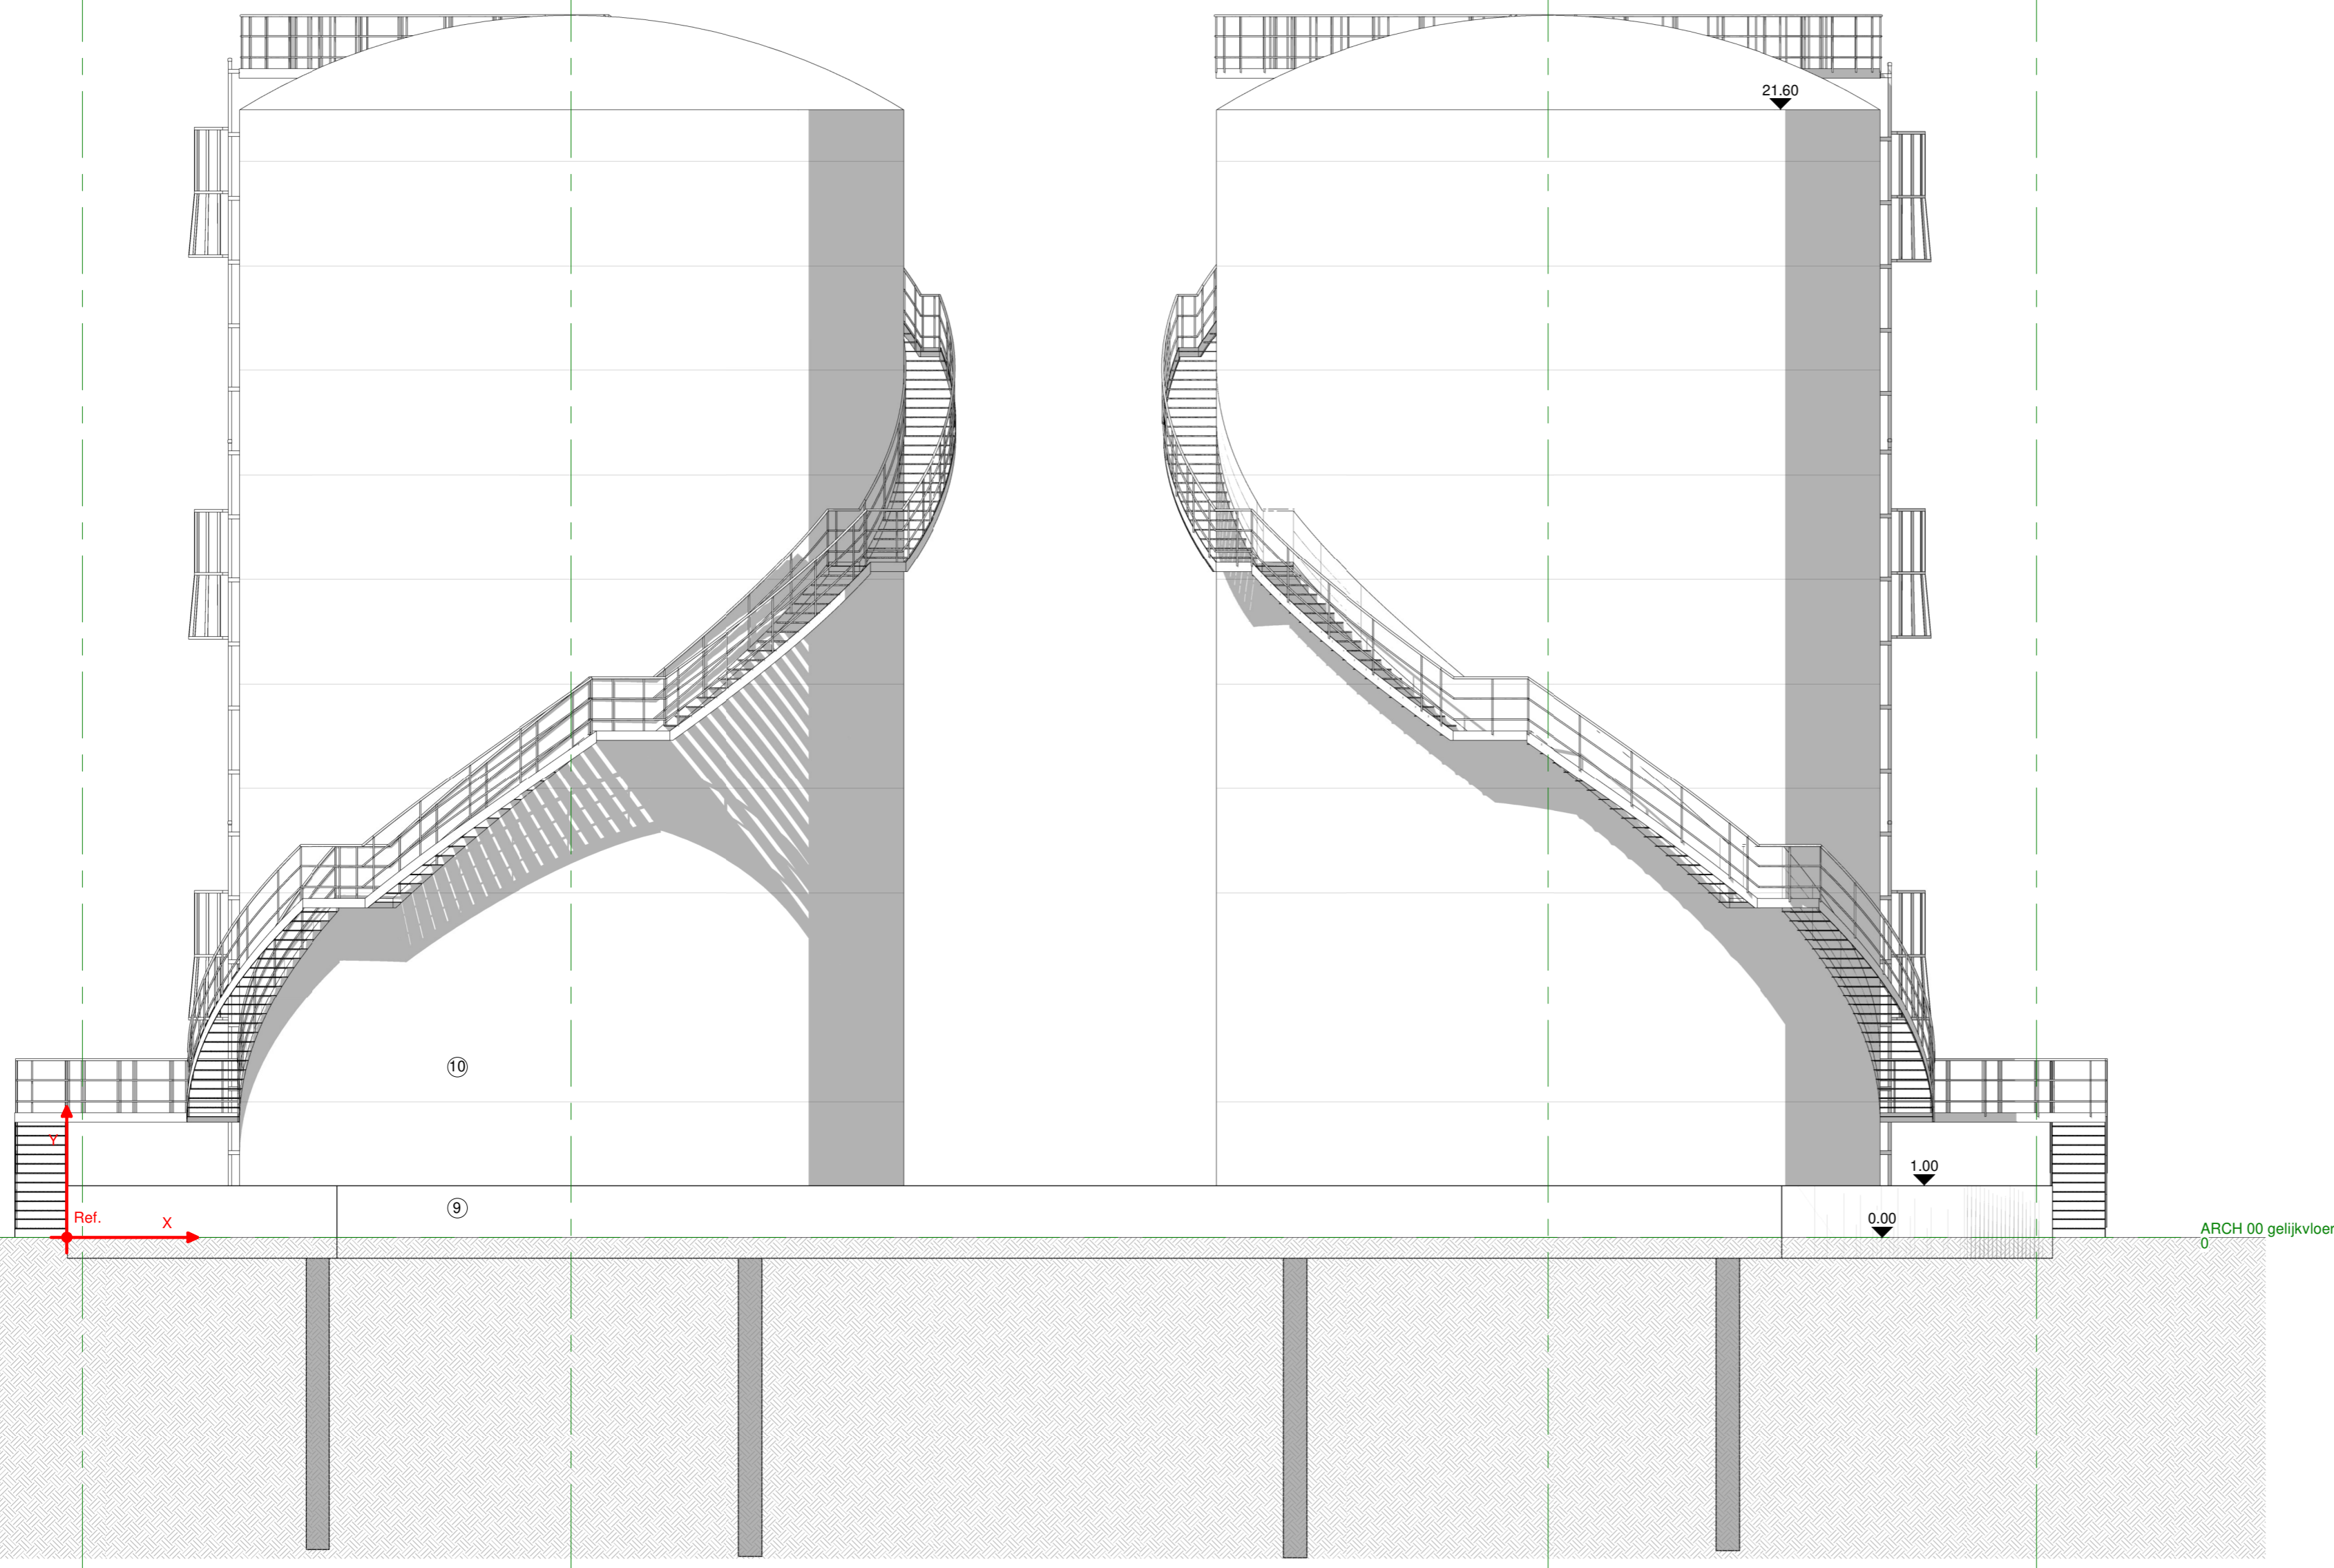

# Gevel as TP19

1 : 100

Project: STT GENT  
 Plan: BA\_Tankenpark\_G\_V\_02\_Gevel  
 as TP19  
 Gebouw C

Dossier: 19.098  
 NR: BA-C-G-02  
 Datum: 10/08/2020  
 Revisie: -

