


TPA TPB TPC TPD

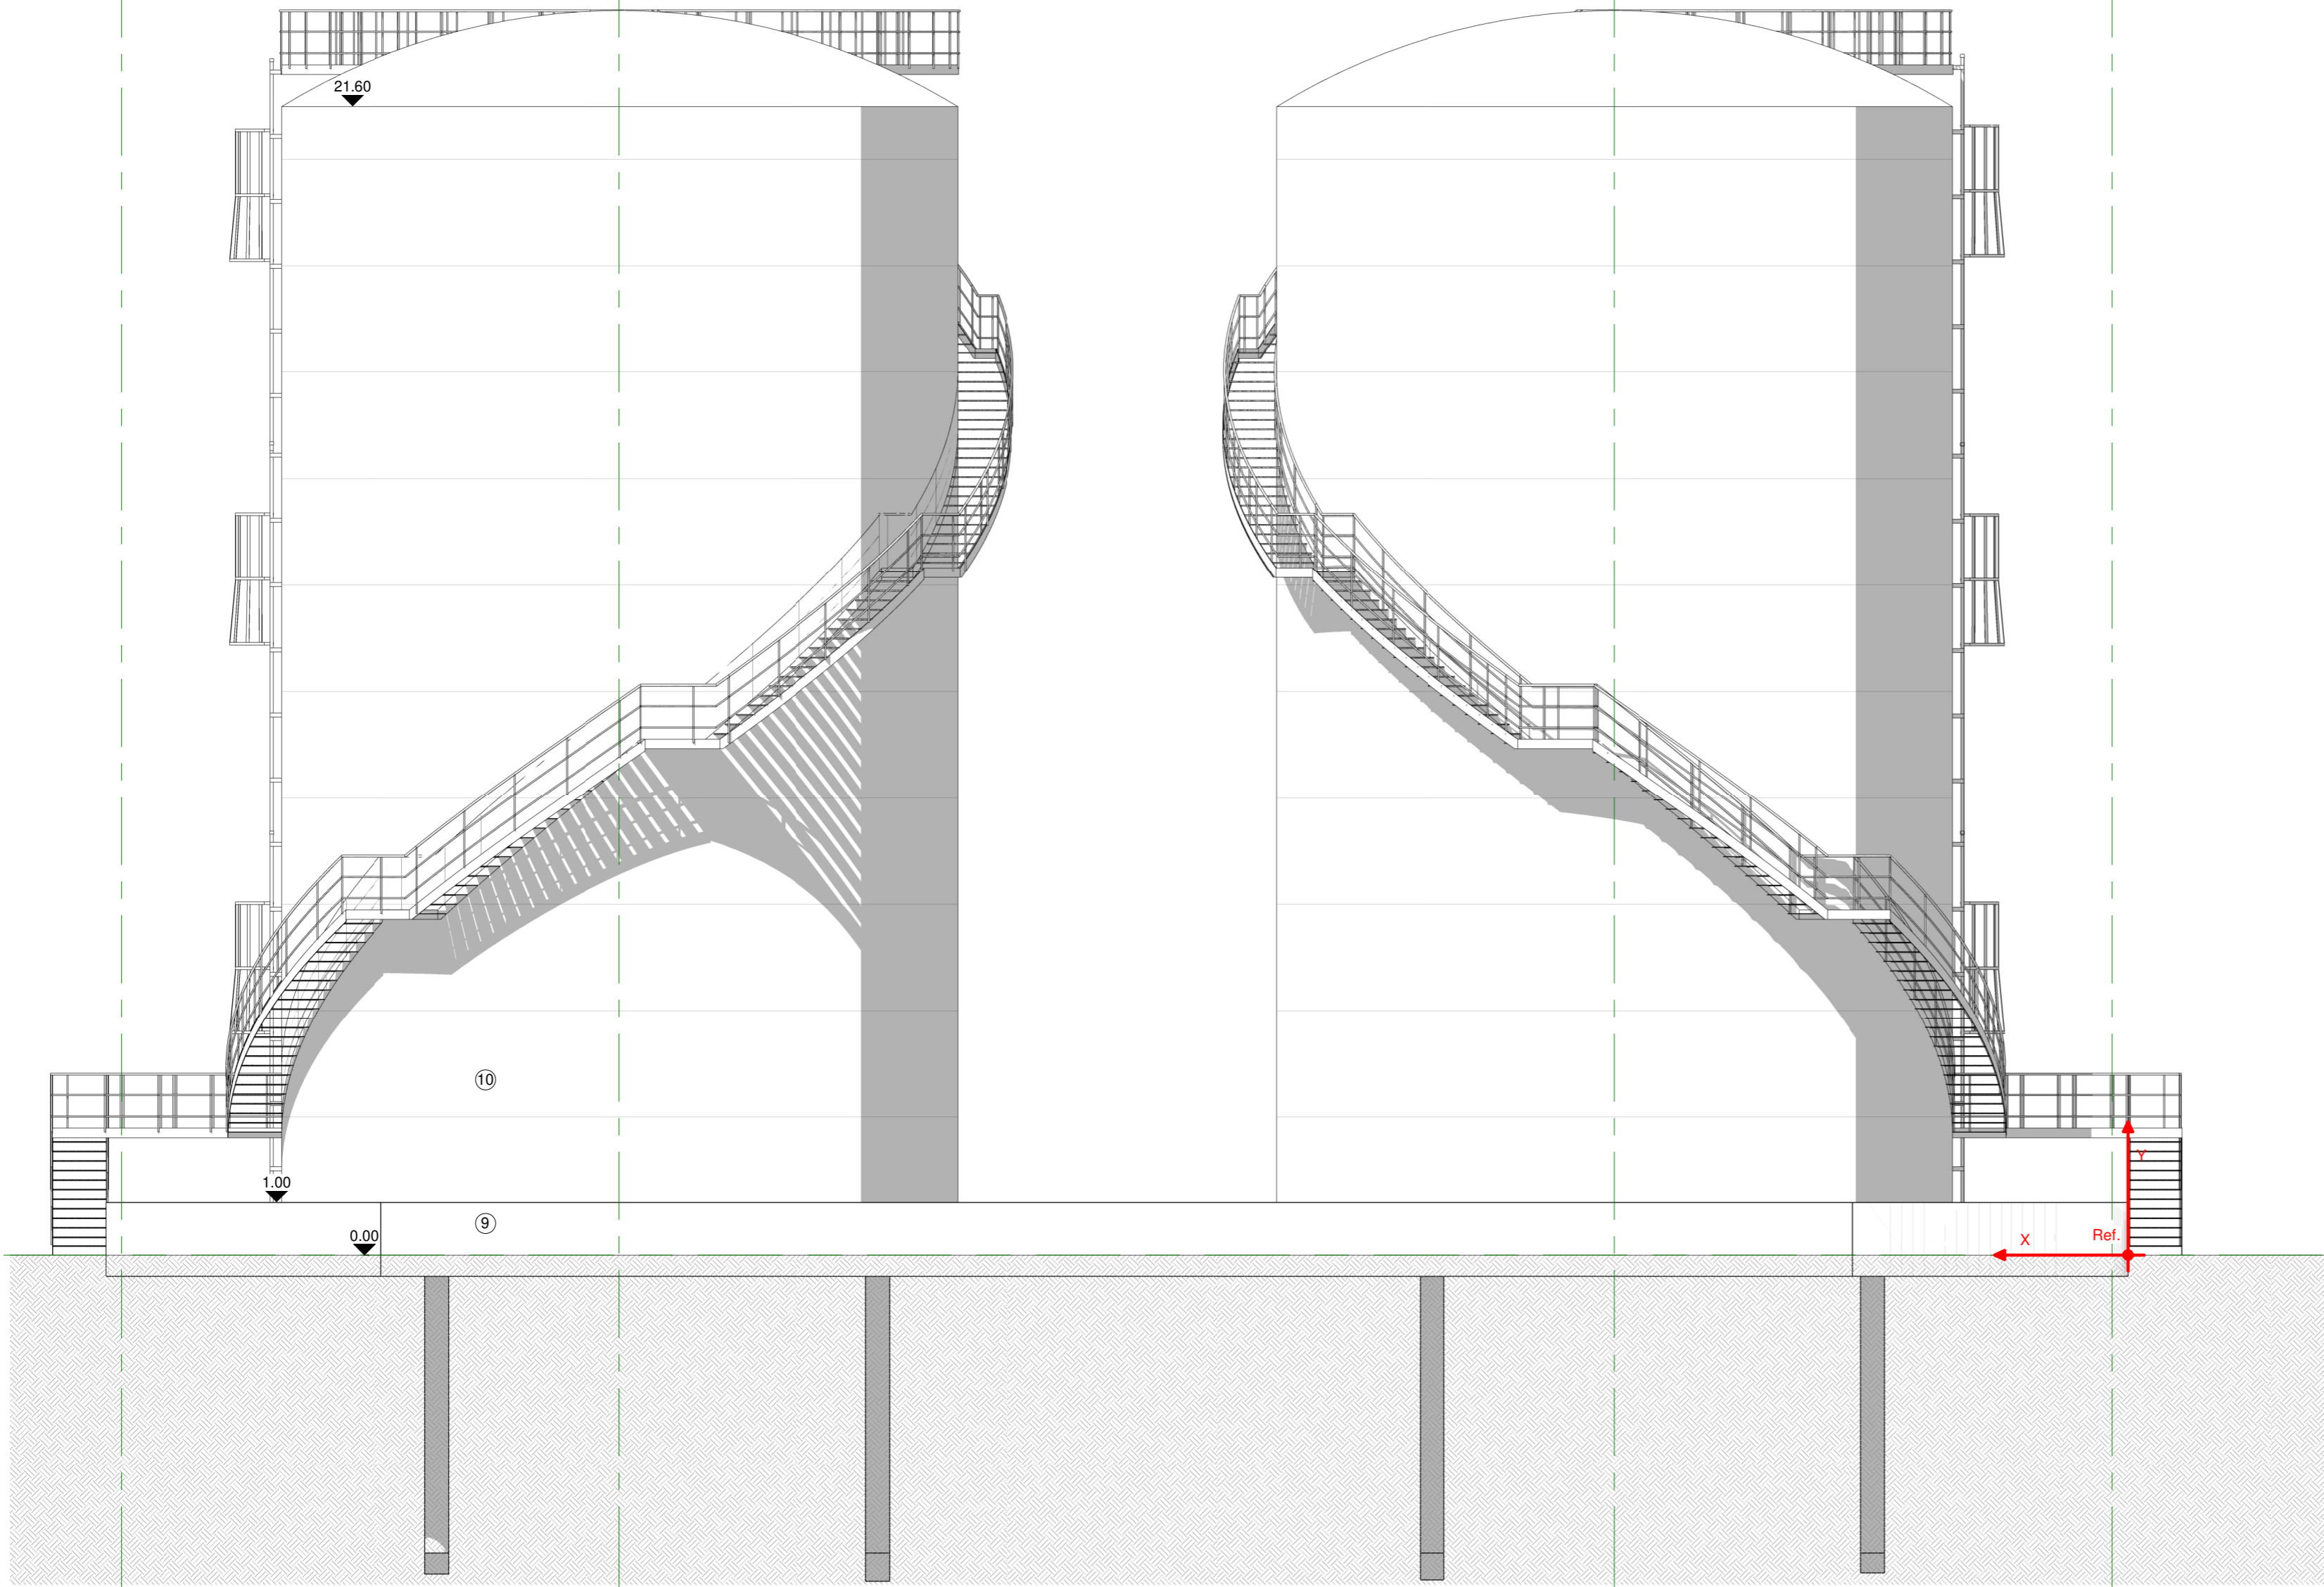

Gevel as TP1

1 : 100

Project: STT GENT
Plan: BA_Tankenpark_G_V_01_Gevel as TP1 Gebouw C
Dossier: 19.098
NR: BA-C-G-01
Datum: 10/08/2020 **Revisie:** -

