


Deelset 6 PRD 1

-10.00 = -1.5m TAW

Totale lengte : 20.00

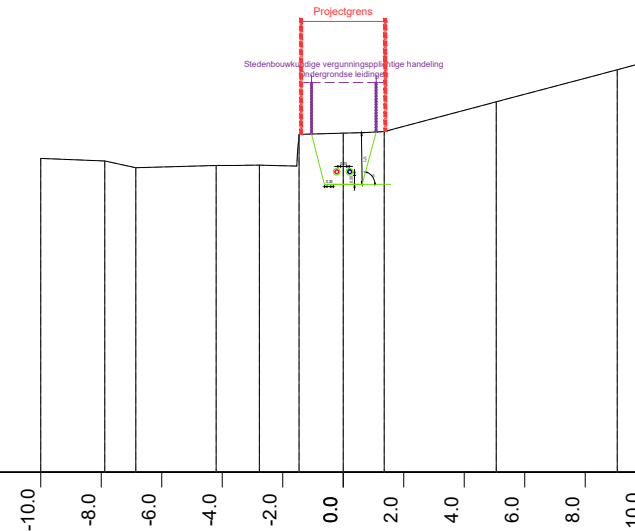

Referentie hoogte bestaand maaveld 0m = 8,5m TAW	0.38	0.29	0.06	0.14	0.15	1.17	1.21	1.26	2.24	3.31	3.56
Referentie hoogte nieuw maaveld 0m = 8,5m TAW	0.38	0.29	0.06	0.14	0.15	1.17	1.21	1.26	2.24	3.31	3.56

BA_LEIDINGEN_PRD_BTN_6_1

afmetingen: in m
 schaal: 1:250



GRAFISCHE SCHAAL: 1/250