


Deelset 1 TP2

Horizontale schaal: 1/250
 Verticale schaal: 1/250
 Referentievlak: -10.00m (Lokaal stelsel)
 -10 = -1.5m TAW

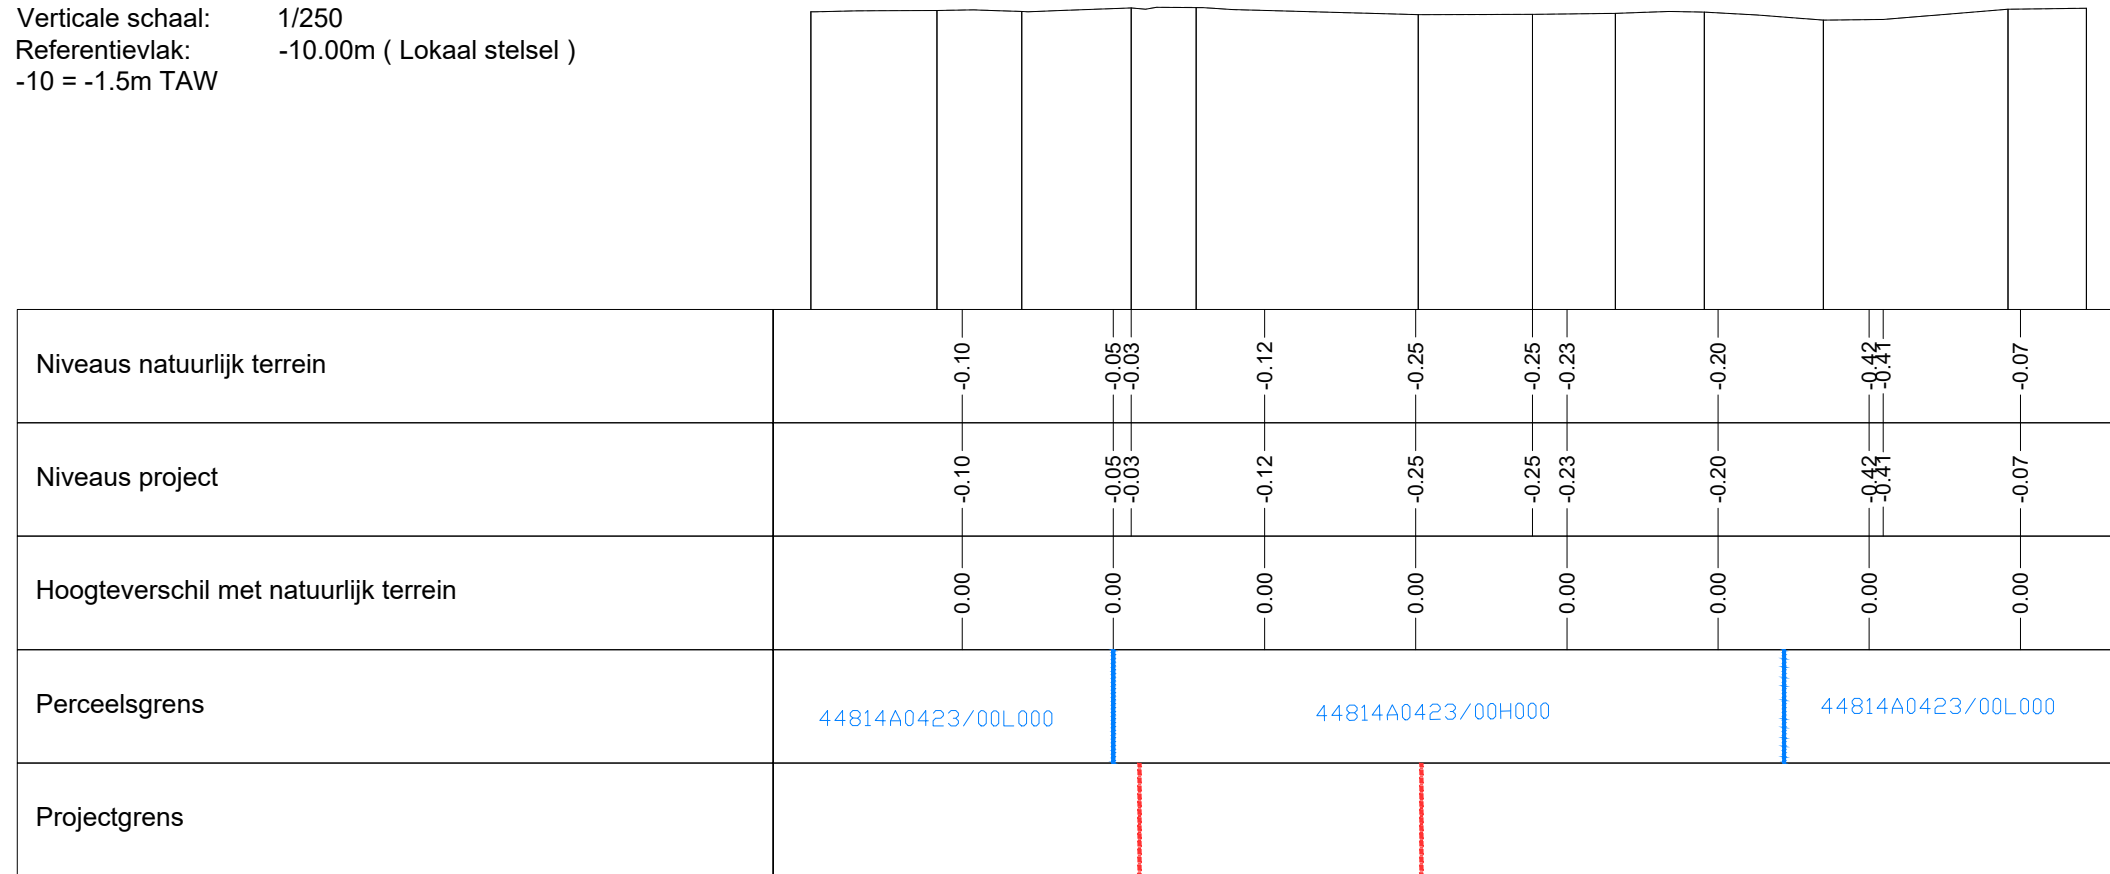

GRAFISCHE SCHAALE: 1/250