


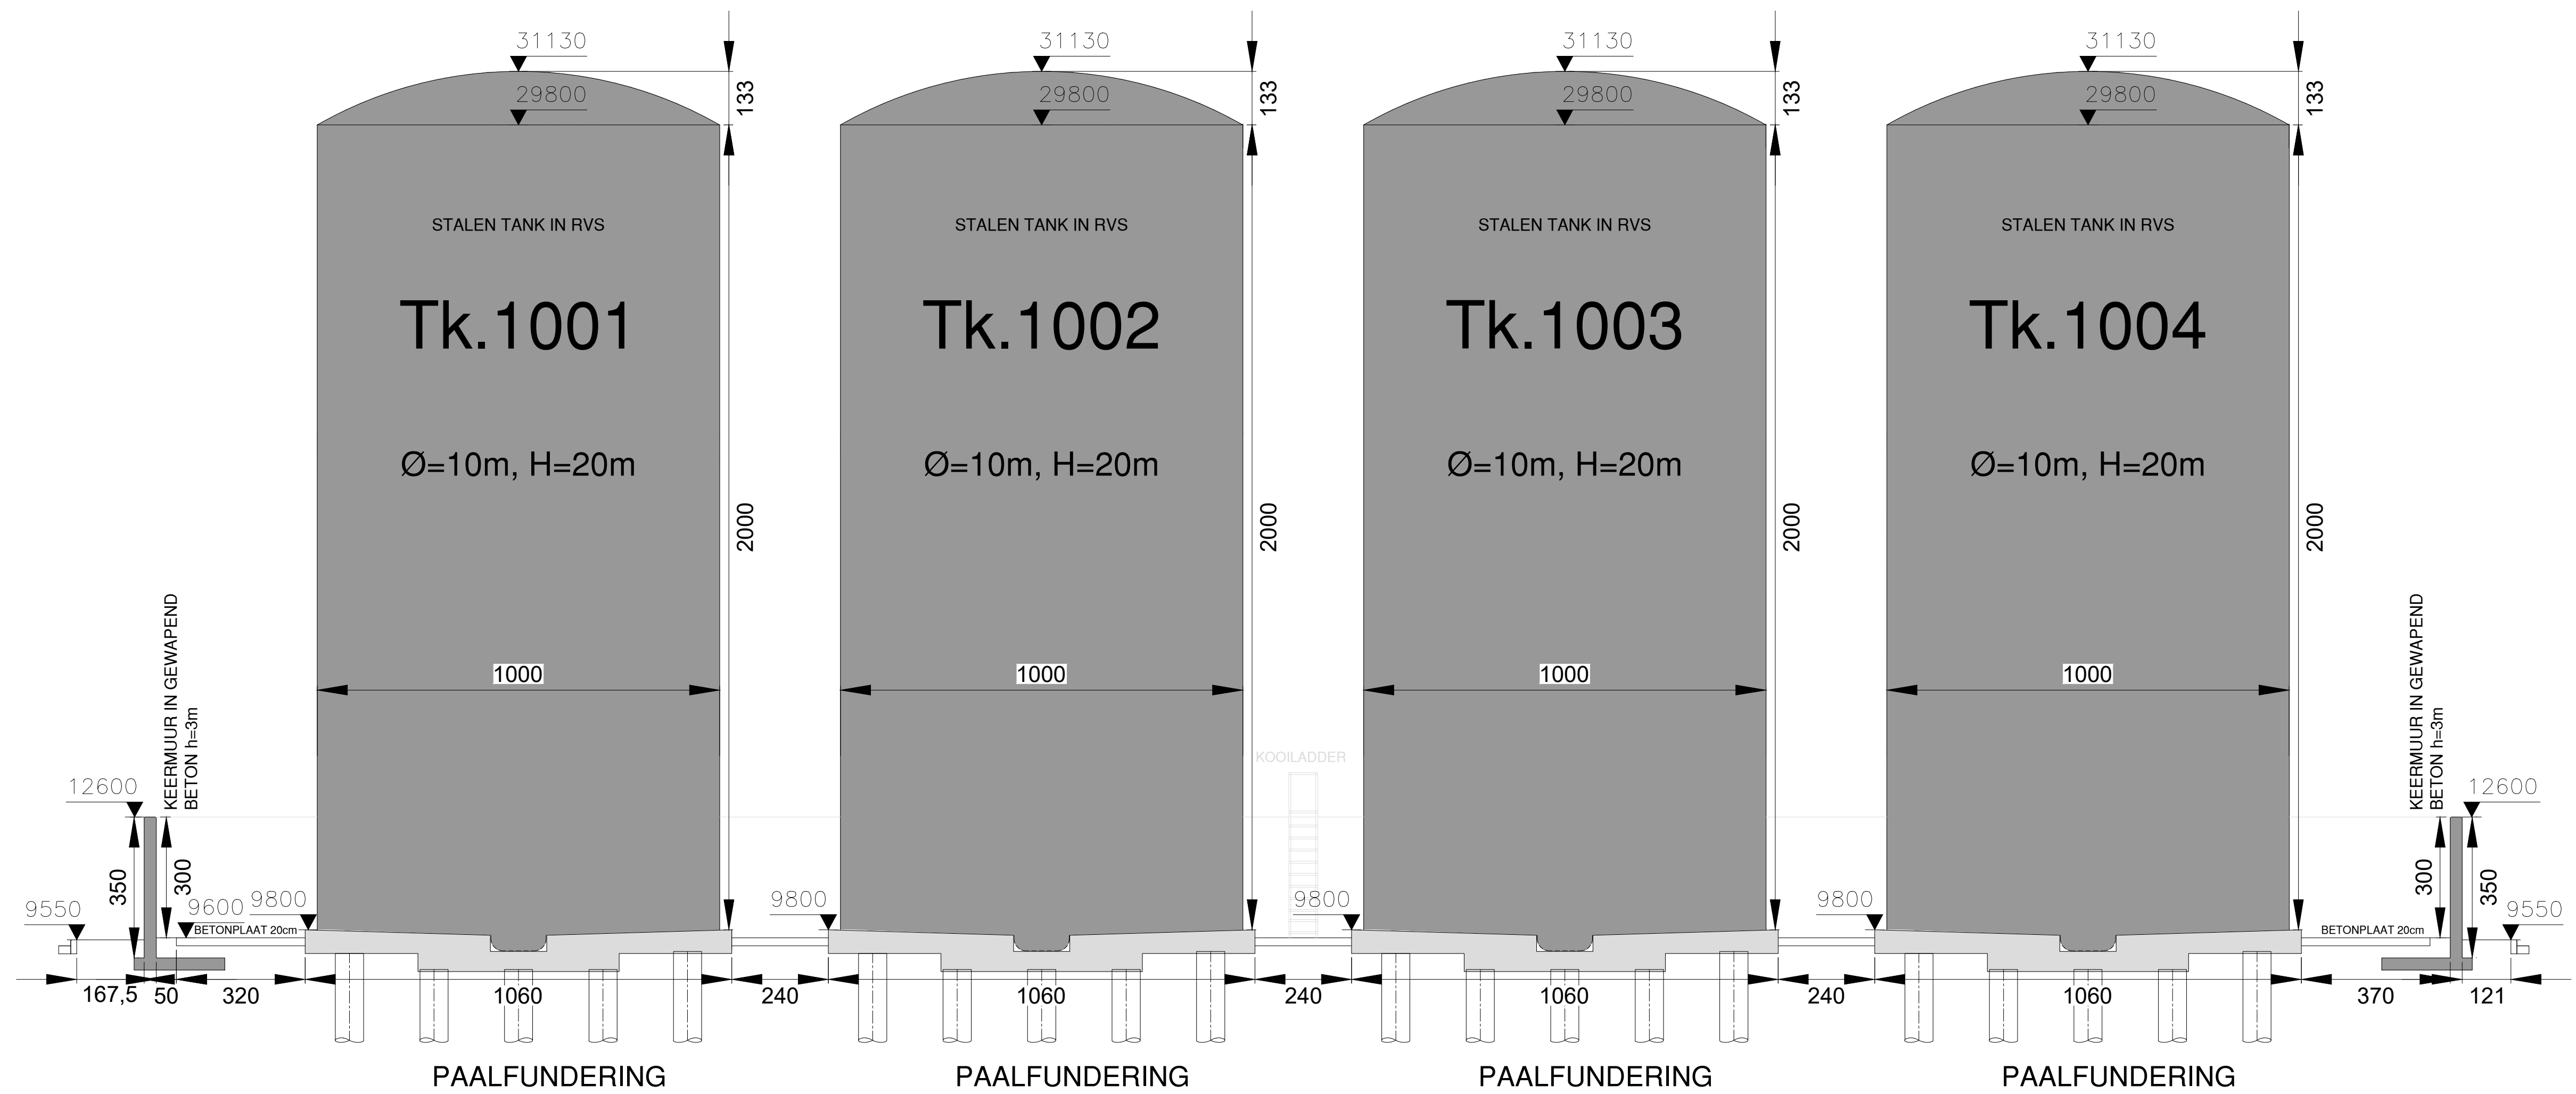

0 2 4 6 8 10m

schaal: 1/100

BA\_Tankpark K\_S\_V\_01