


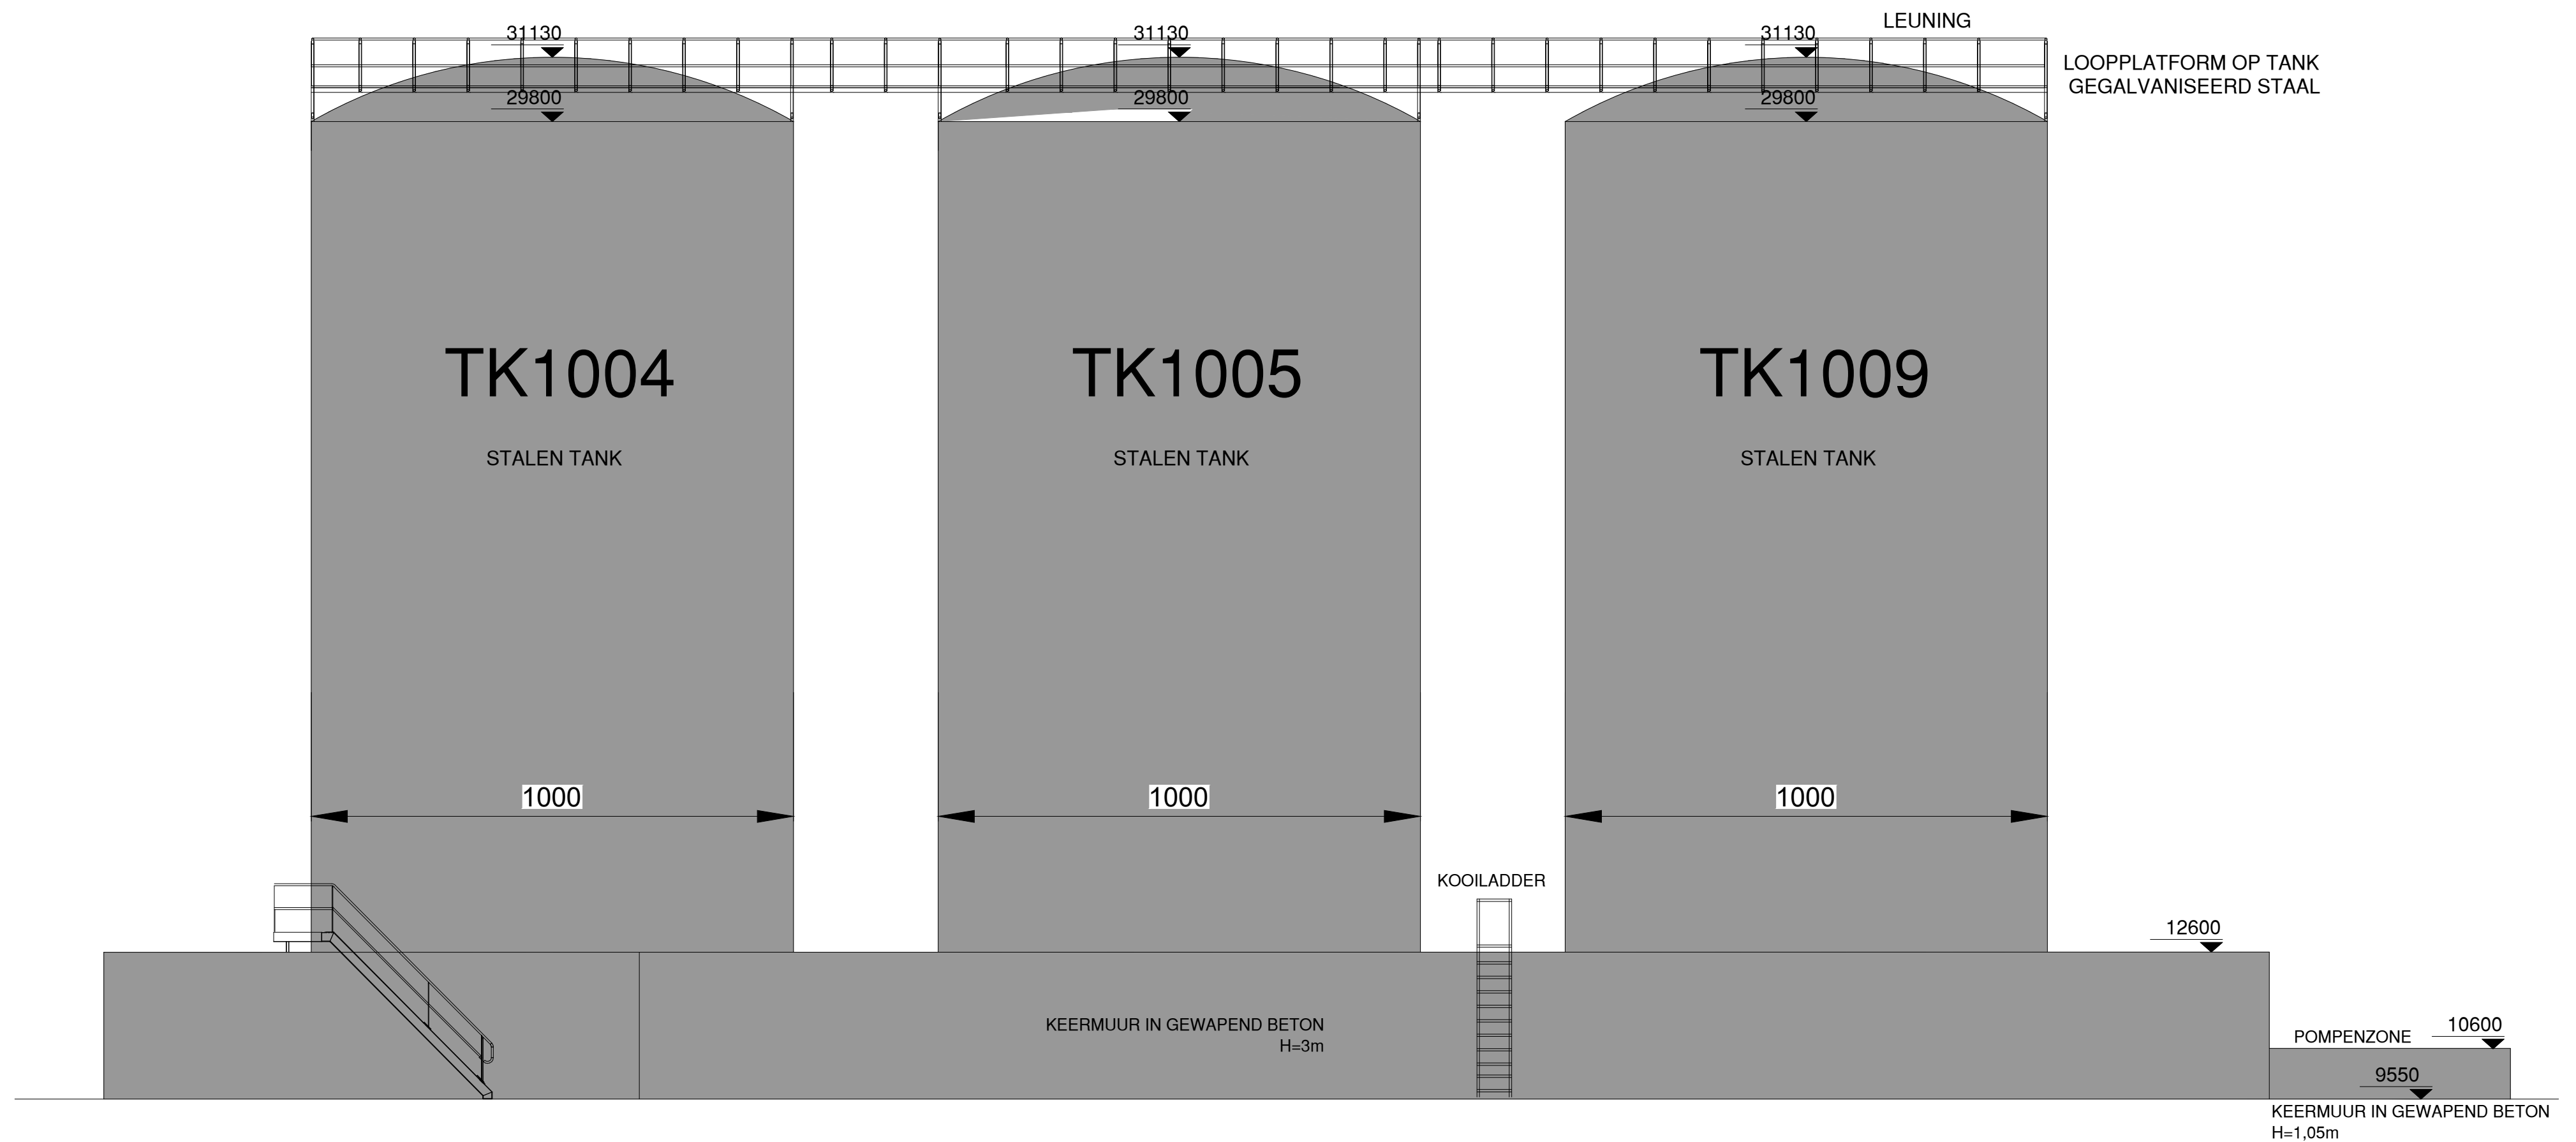

ZICHT WESTEN TANKPARK K

0 2 4 6 8 10m

schaal: 1/100

BA_Tankpark K_G_V_04_WEST