


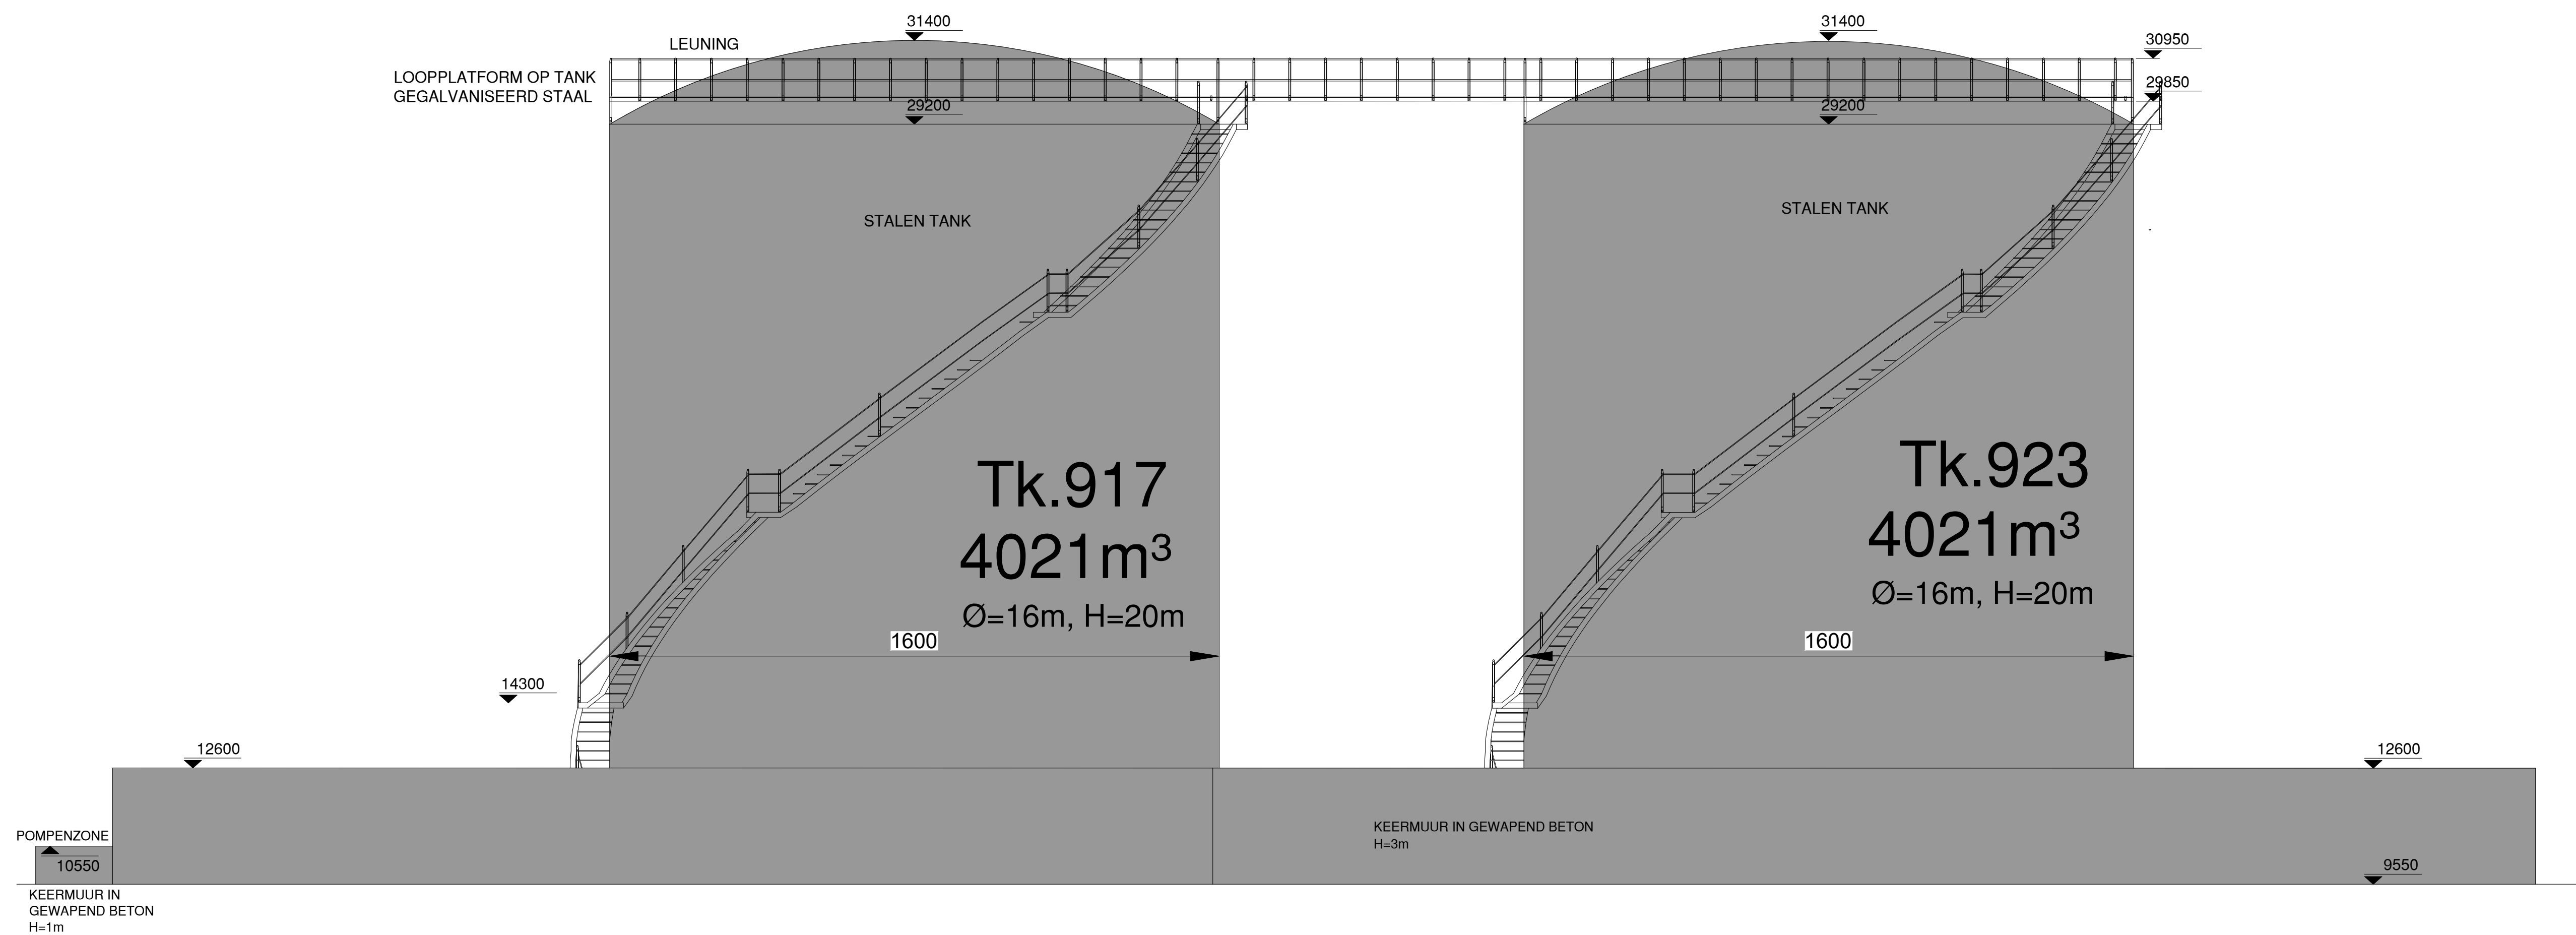

ZICHT WESTEN TANKPARK L

0 2 4 6 8 10m

schaal: 1/100

BA_Tankpark L_G_B_04_WEST