


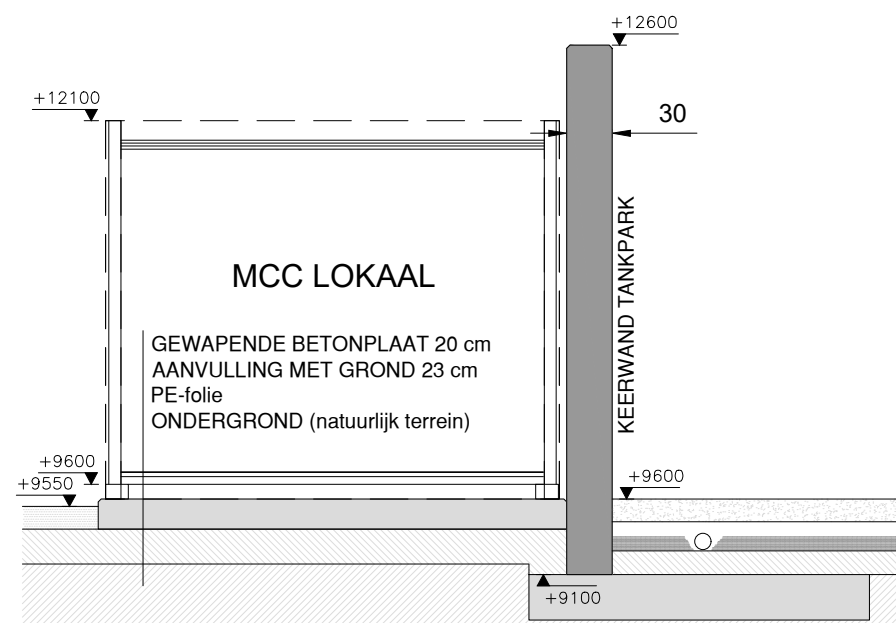

schaal: 1/50

BA_MCC LOKAAL K_SB_N_01