


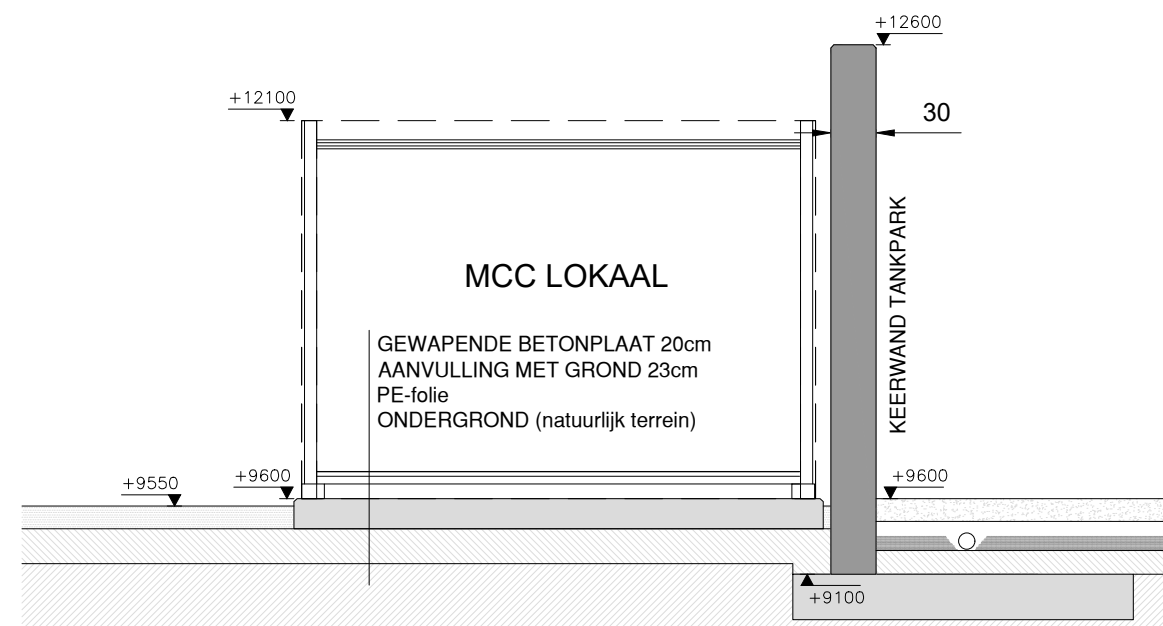

schaal: 1/50

BA_MCC LOKAAL L_SB_N_01_SNEDE AA