


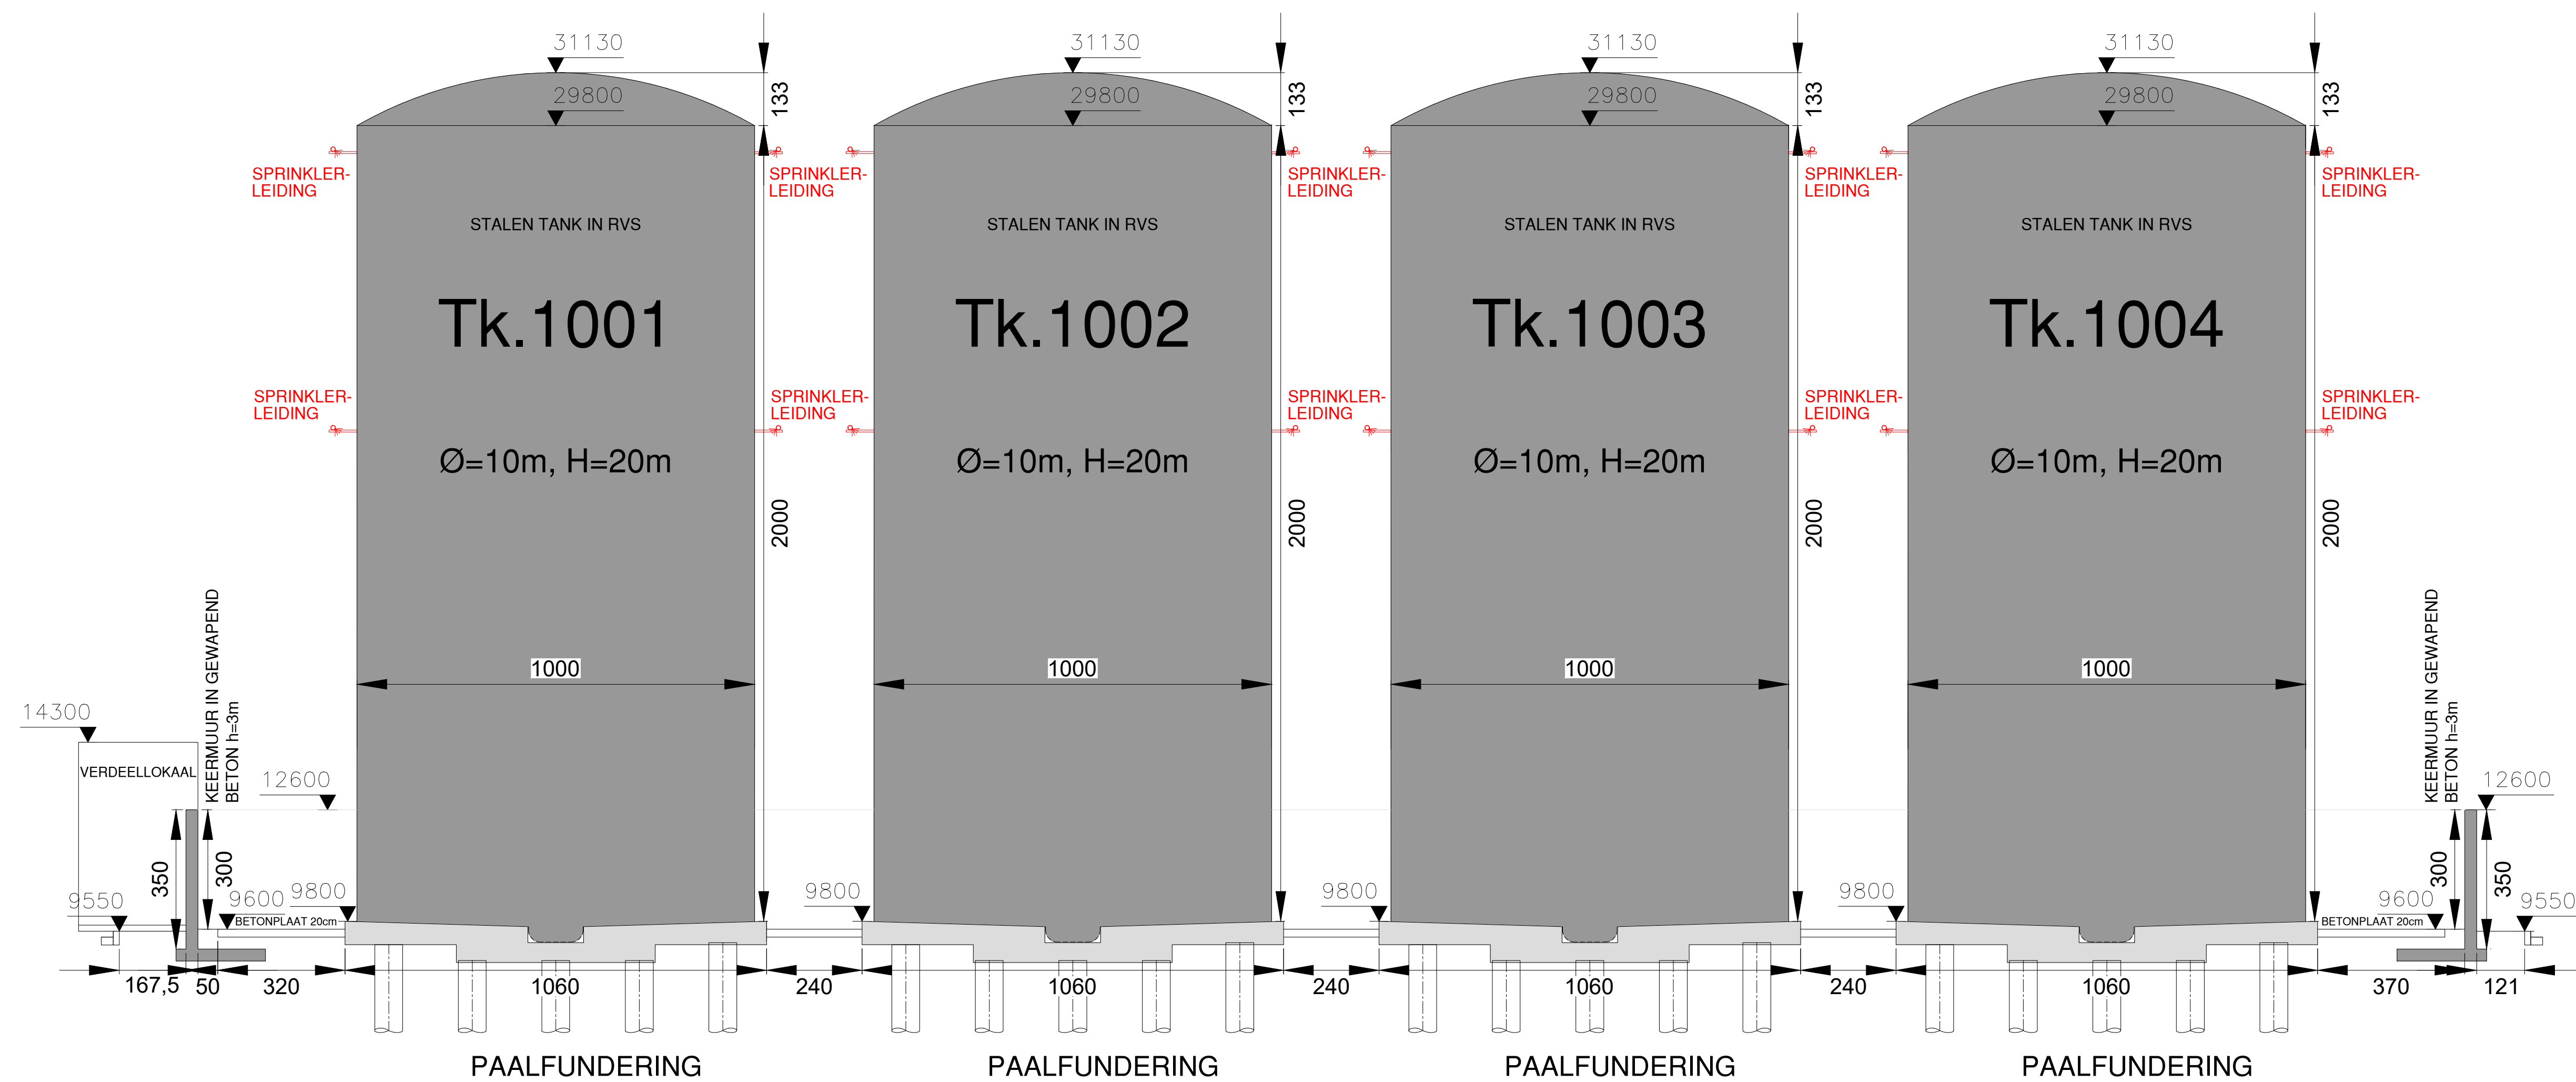

schaal: 1/100

BA_Tankpark K_SB_N_01