


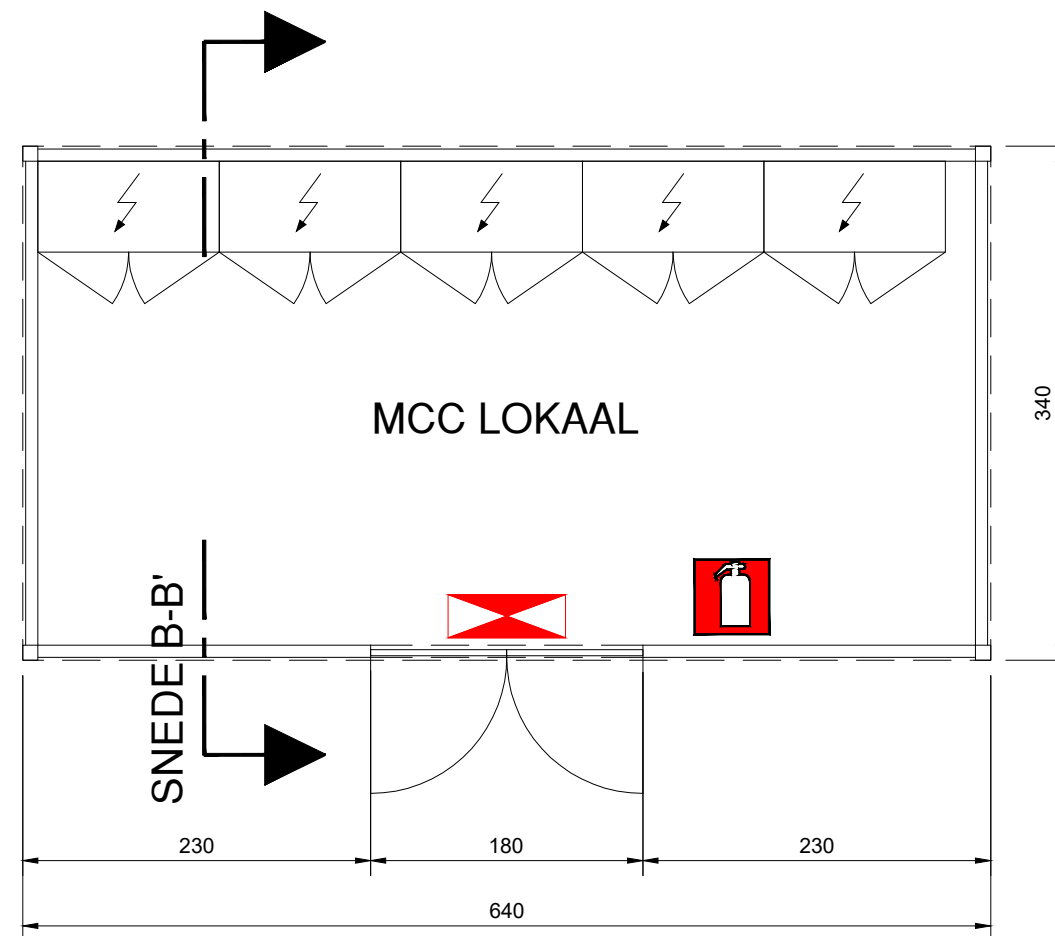

schaal: 1/50

BA_MCC LOKAAL L_PB_N_01