


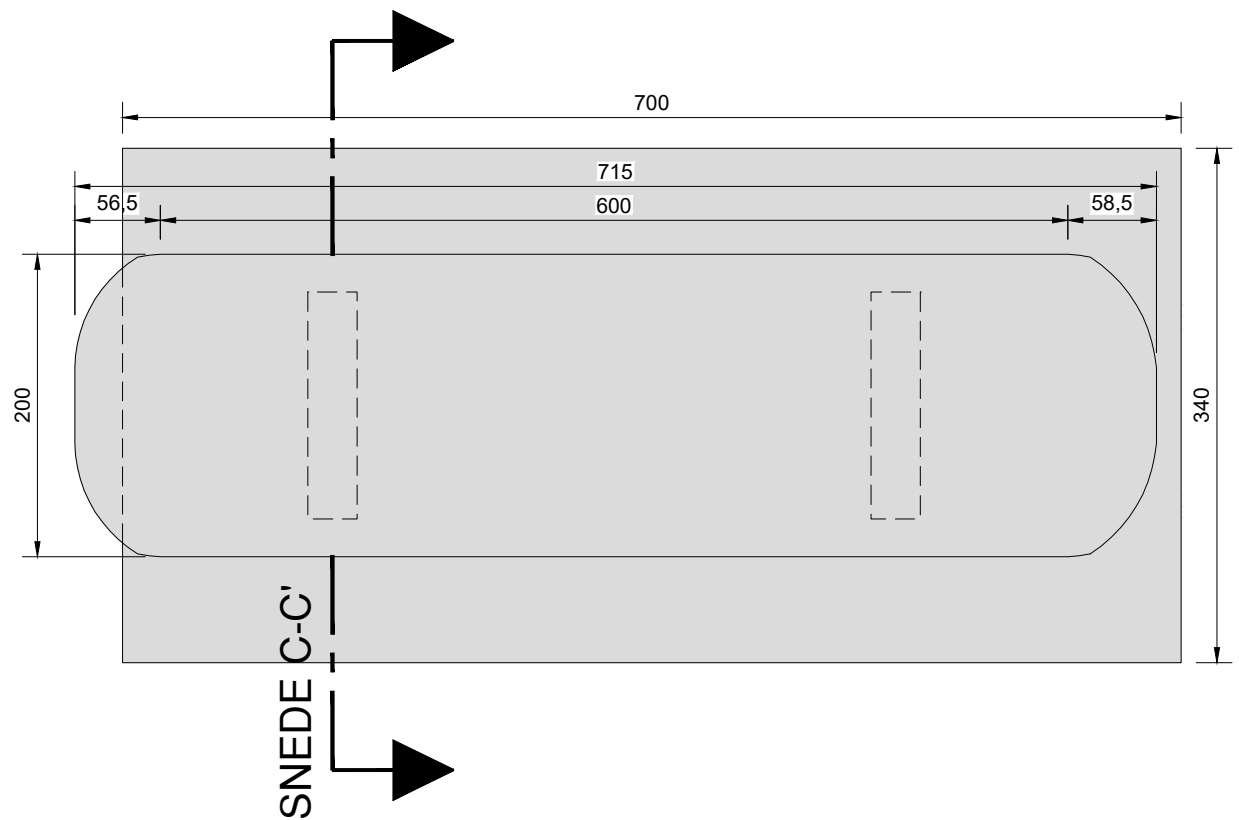

0 1 2 3 4 5m

schaal: 1/50

BA_SCHUIMTANK L_PB_N_01