


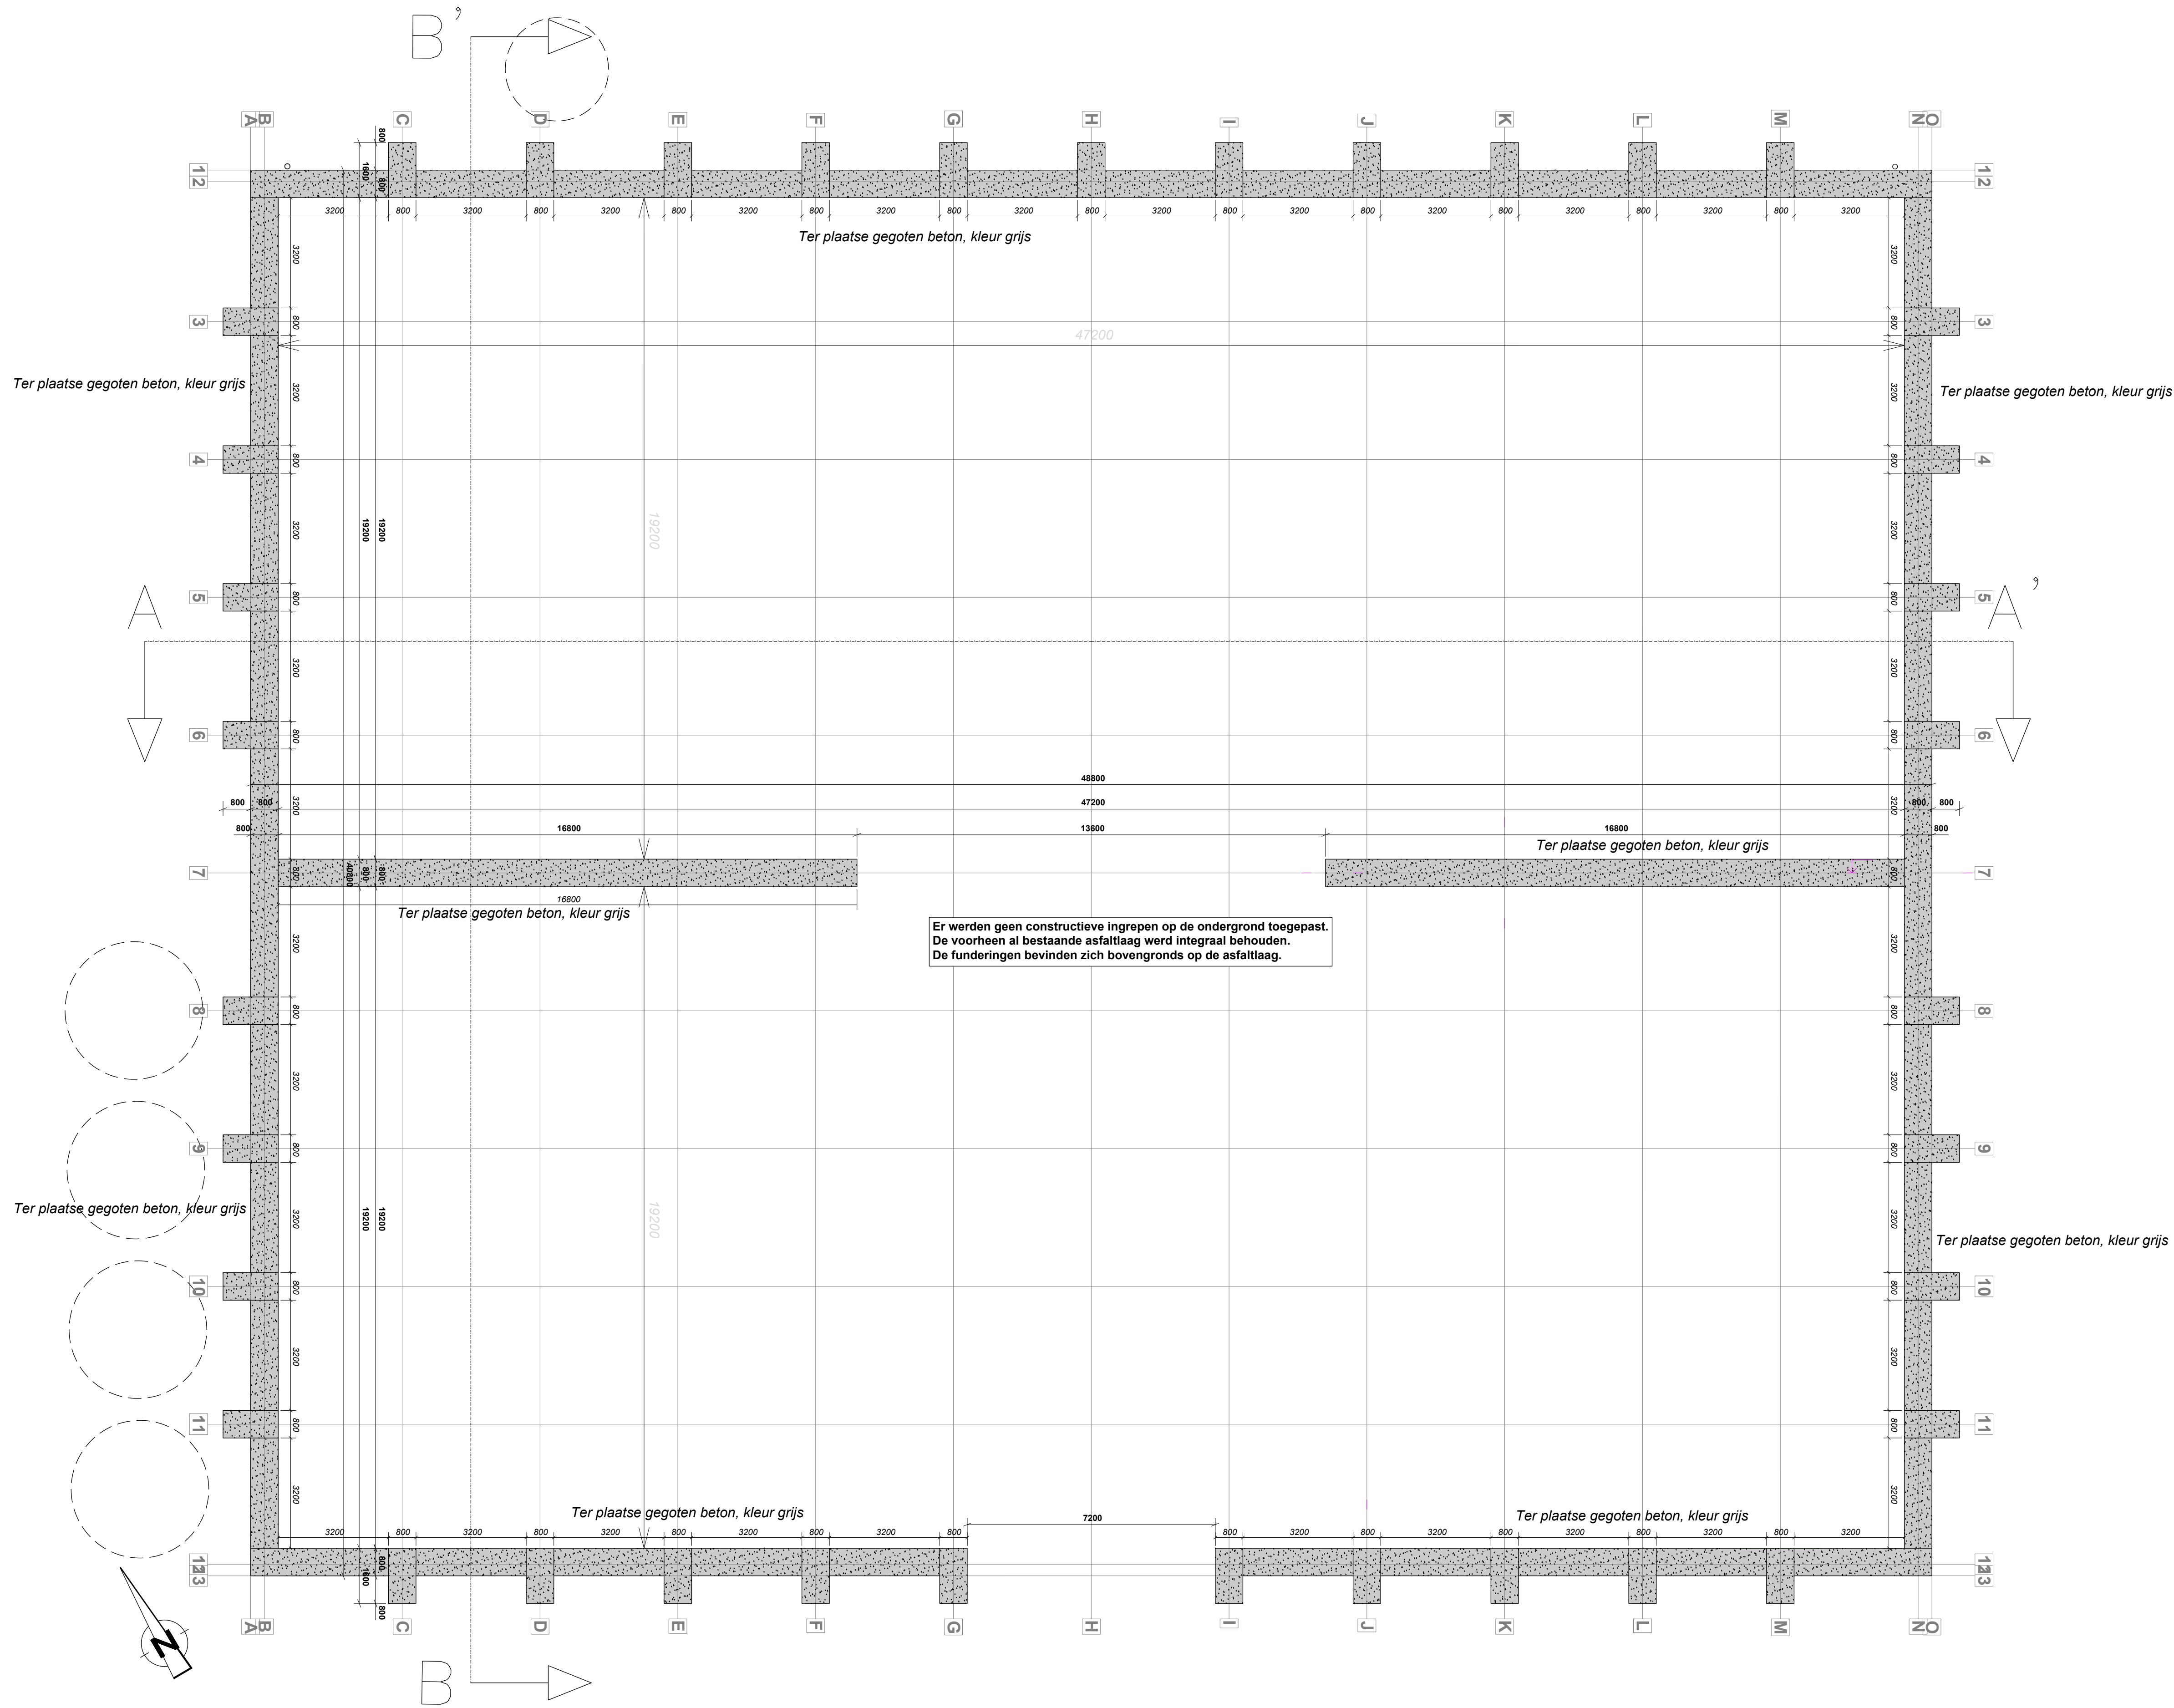

FUNDERINGSPLAN -1/100-

BA_te regulariseren loods_P_B_1.2