


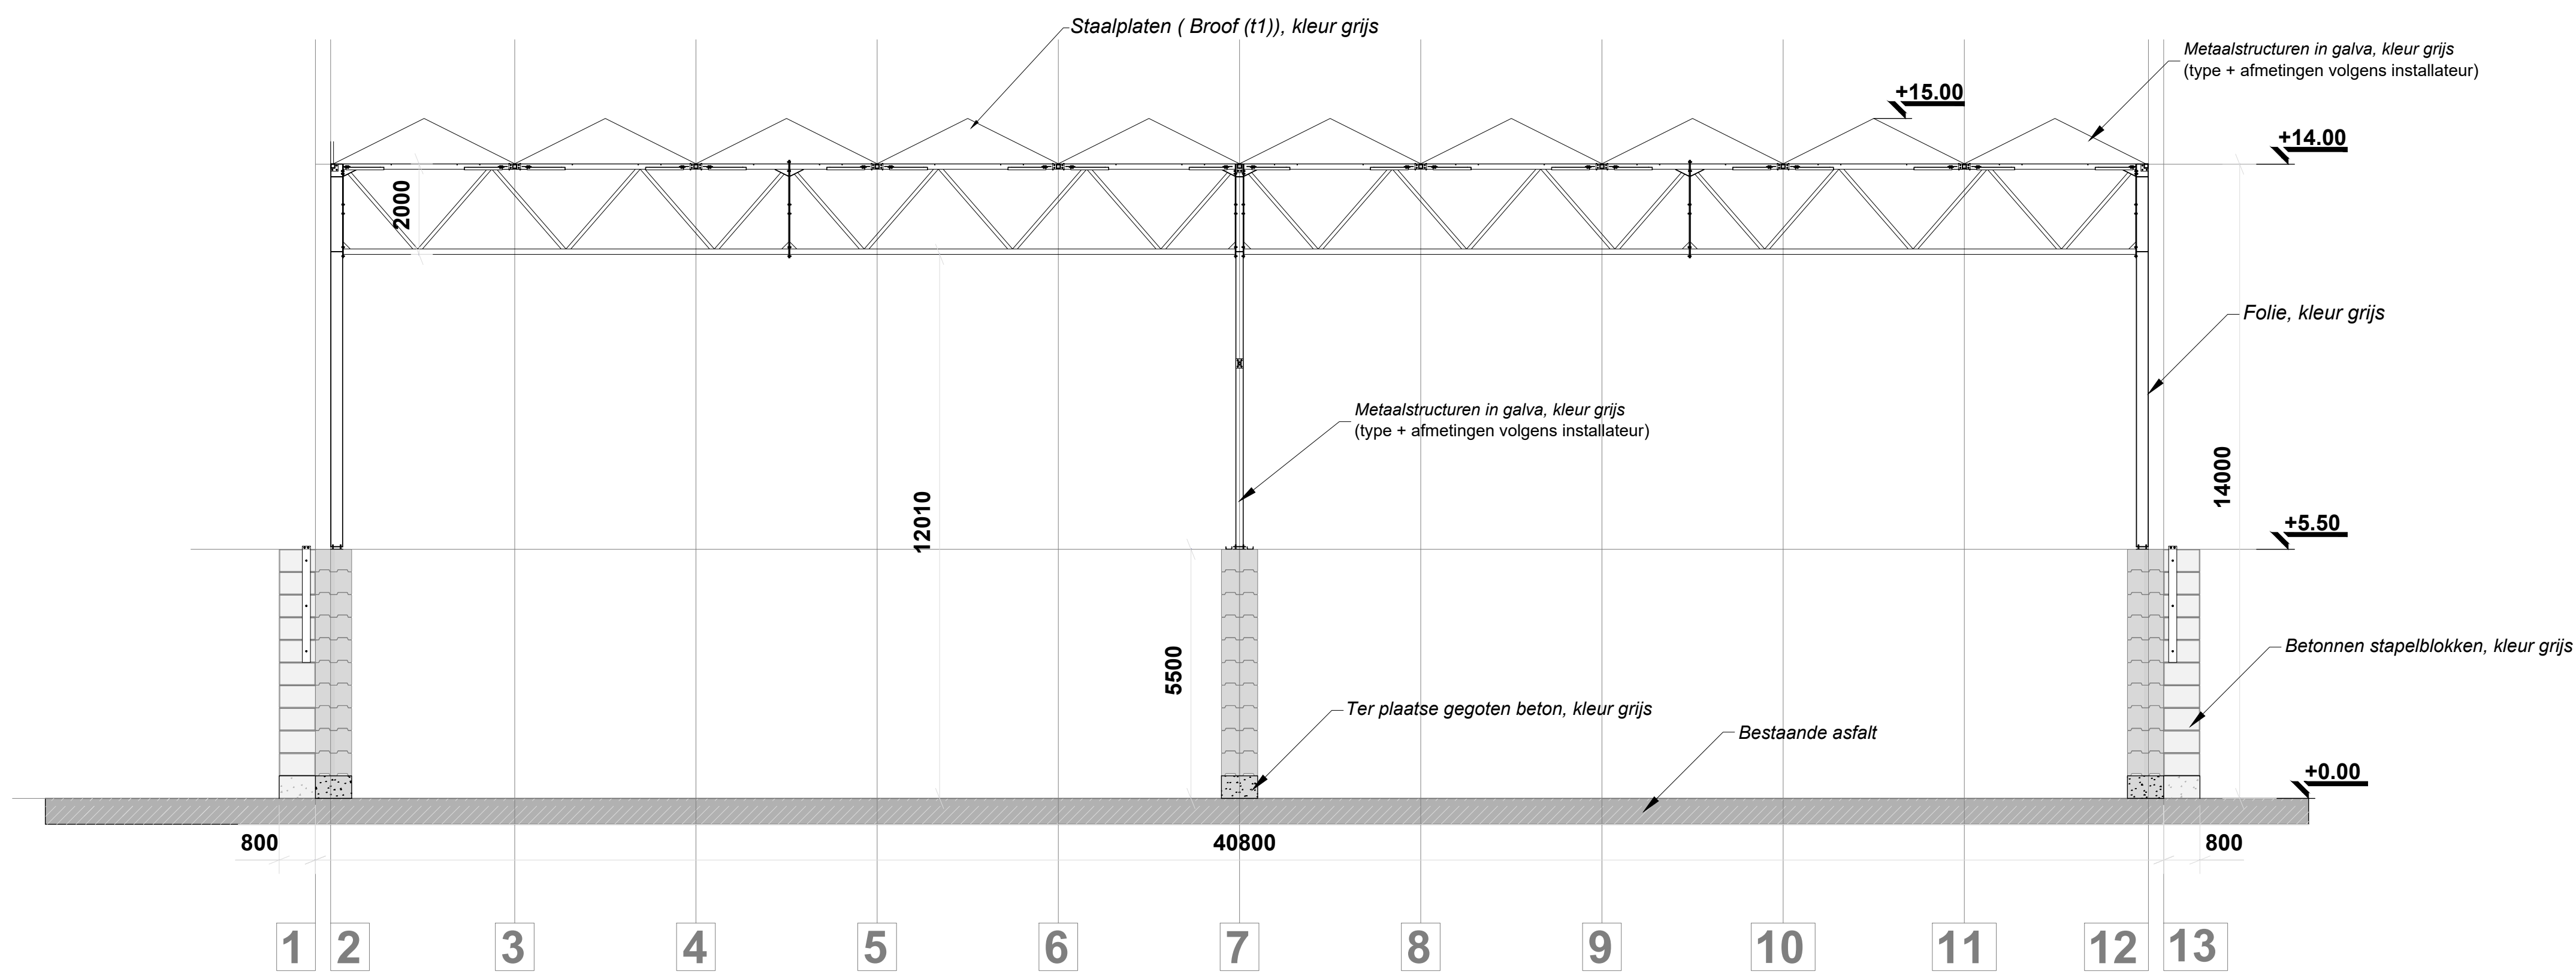

DOORSNEDE B-B' -1/100- NT

BA_te regulariseren loods_ S_N_1.1_BB'