


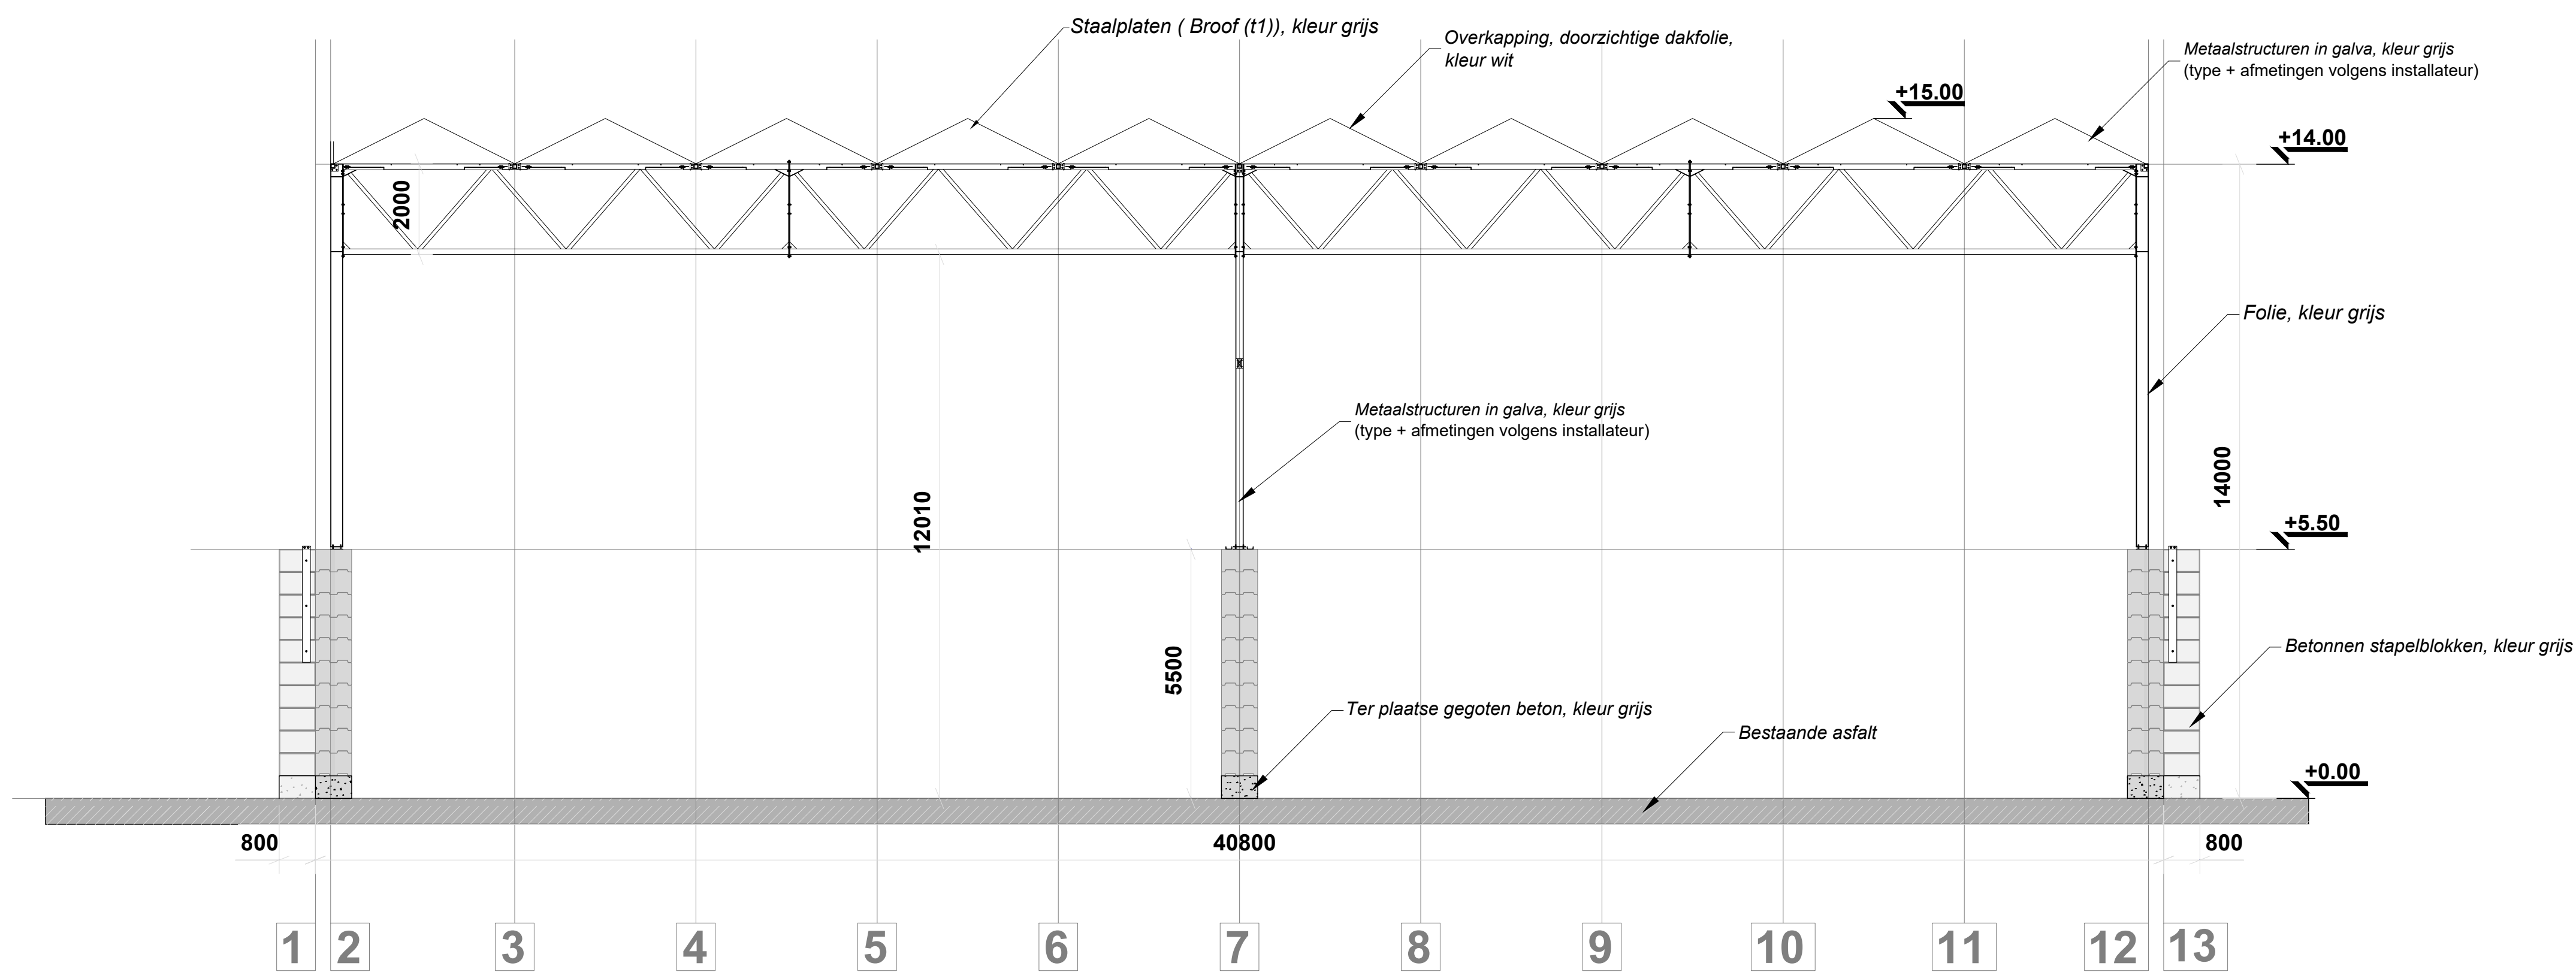

DOORSNEDE B-B' -1/100-

BA_te regulariseren loods_ S_B_1.1_BB'