


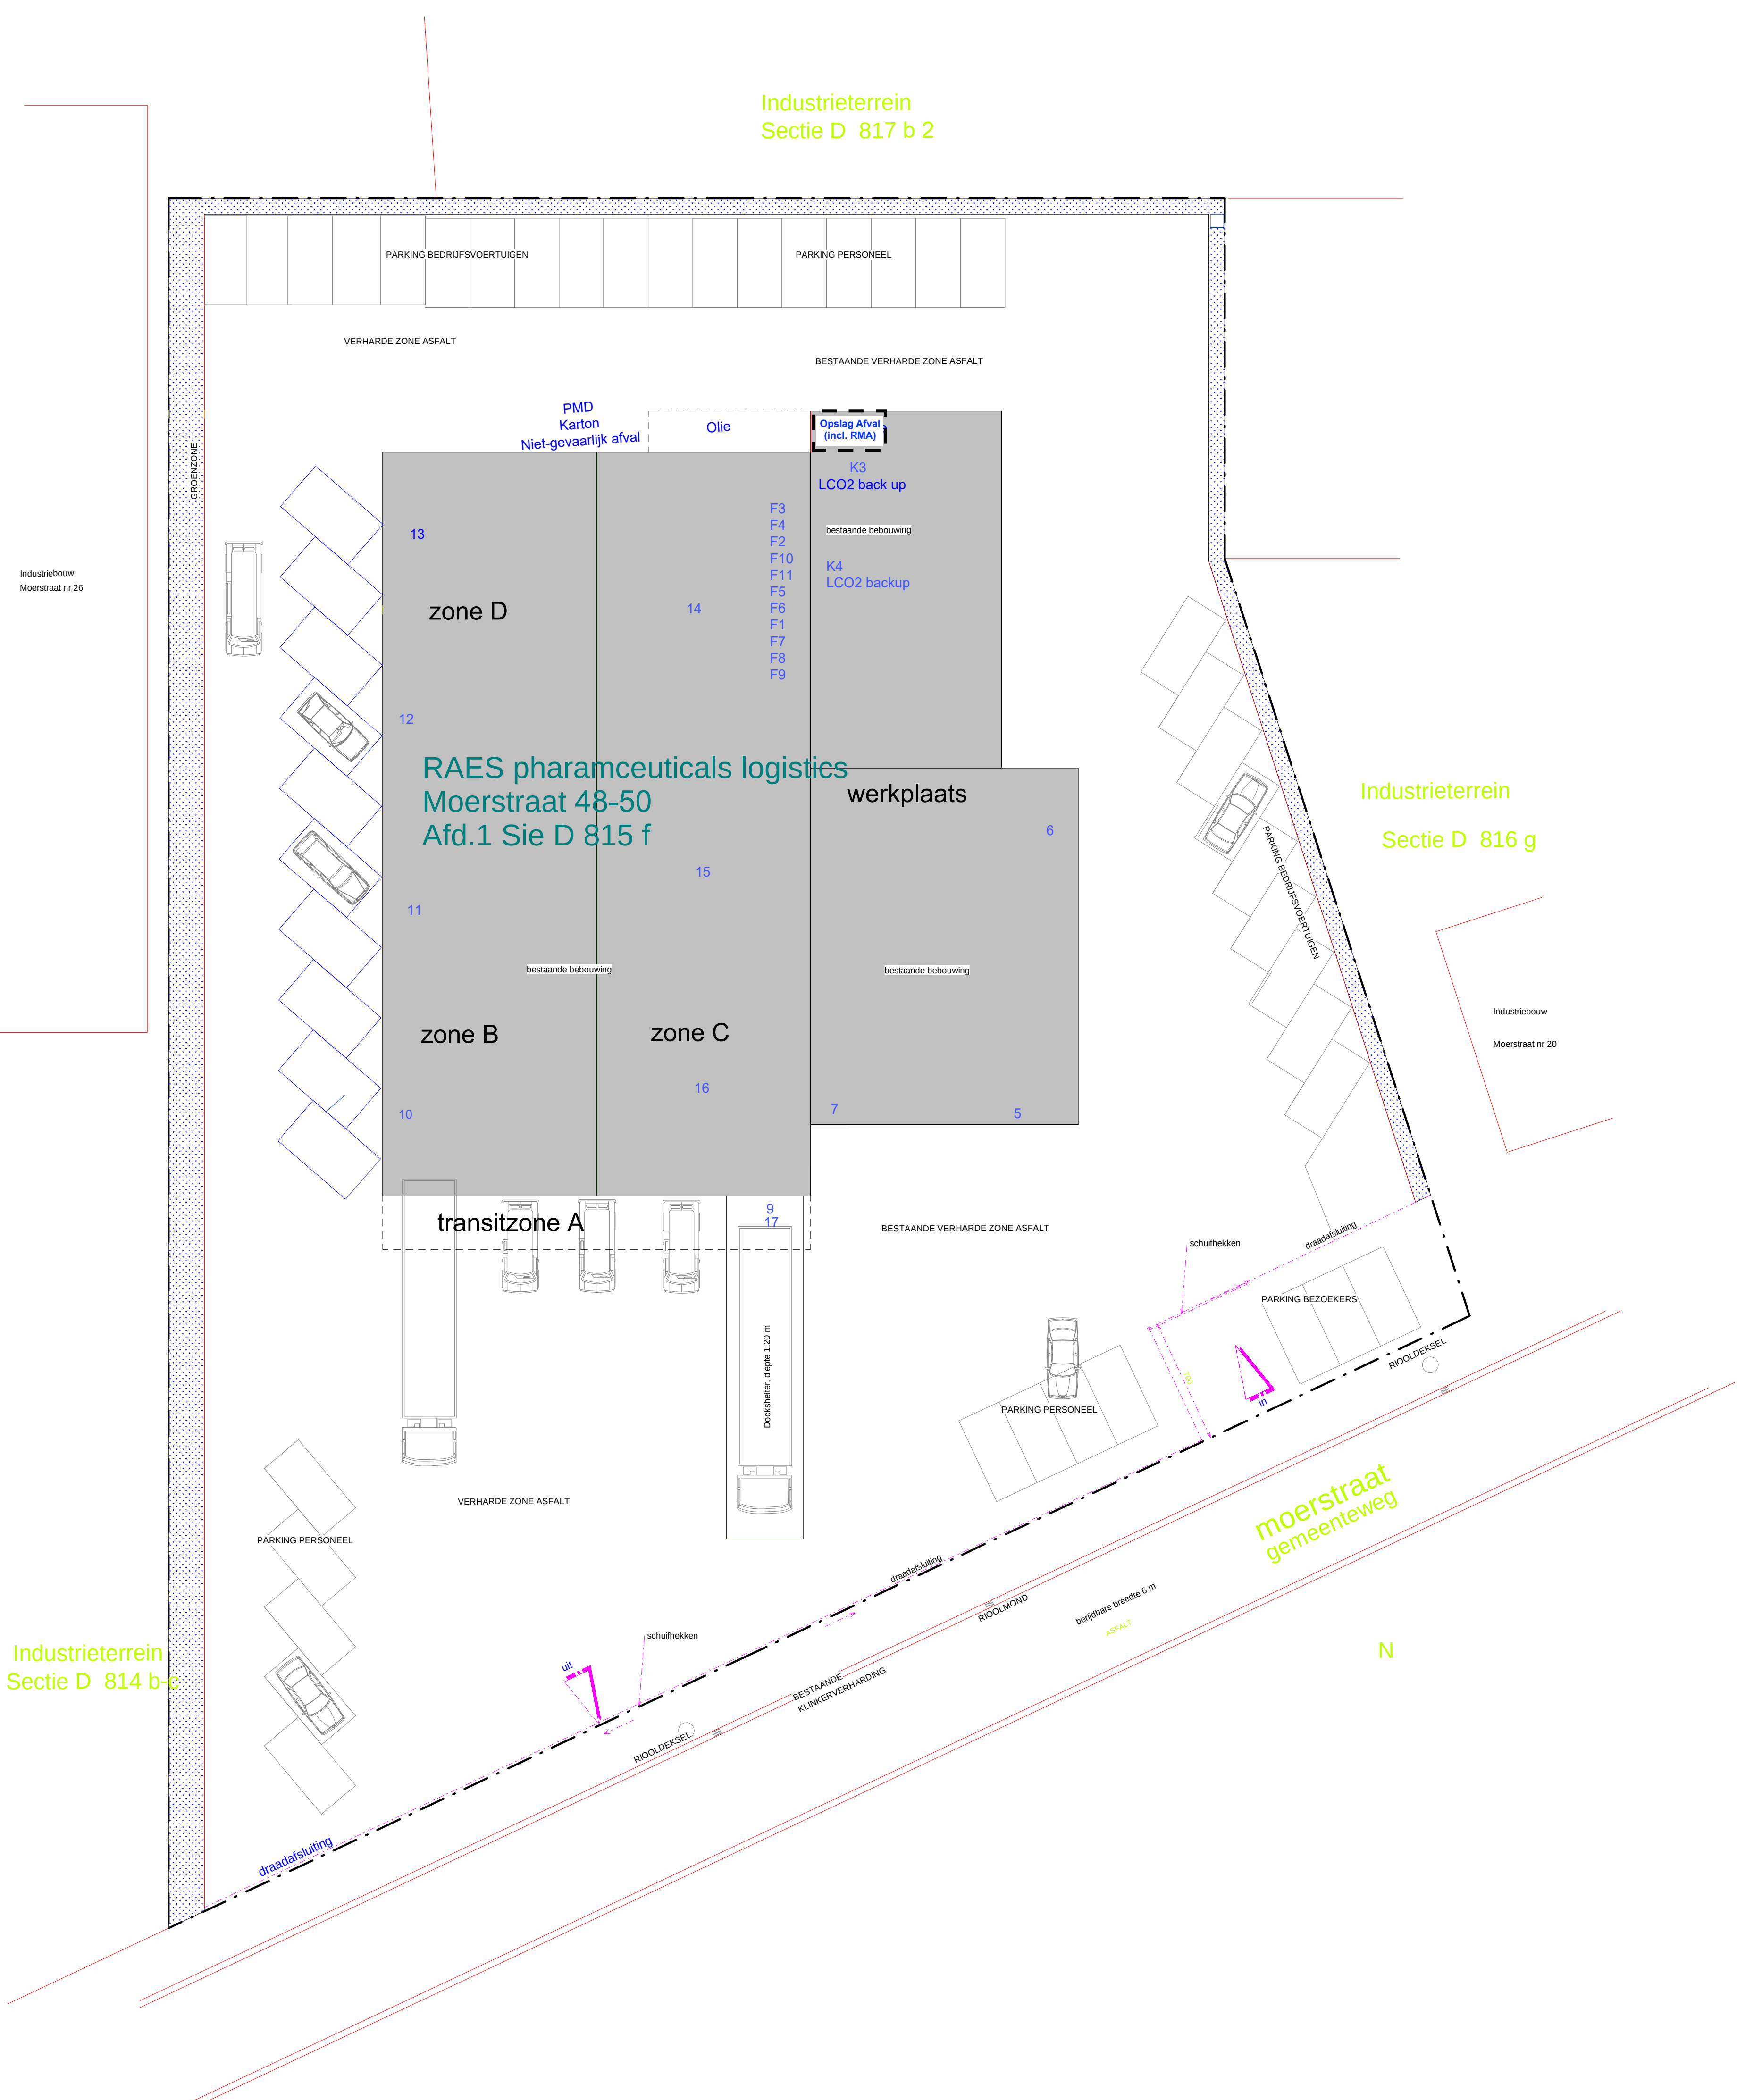

1 Inplanting
1 : 200

Moerstraat 52 9051 DRONGEN