
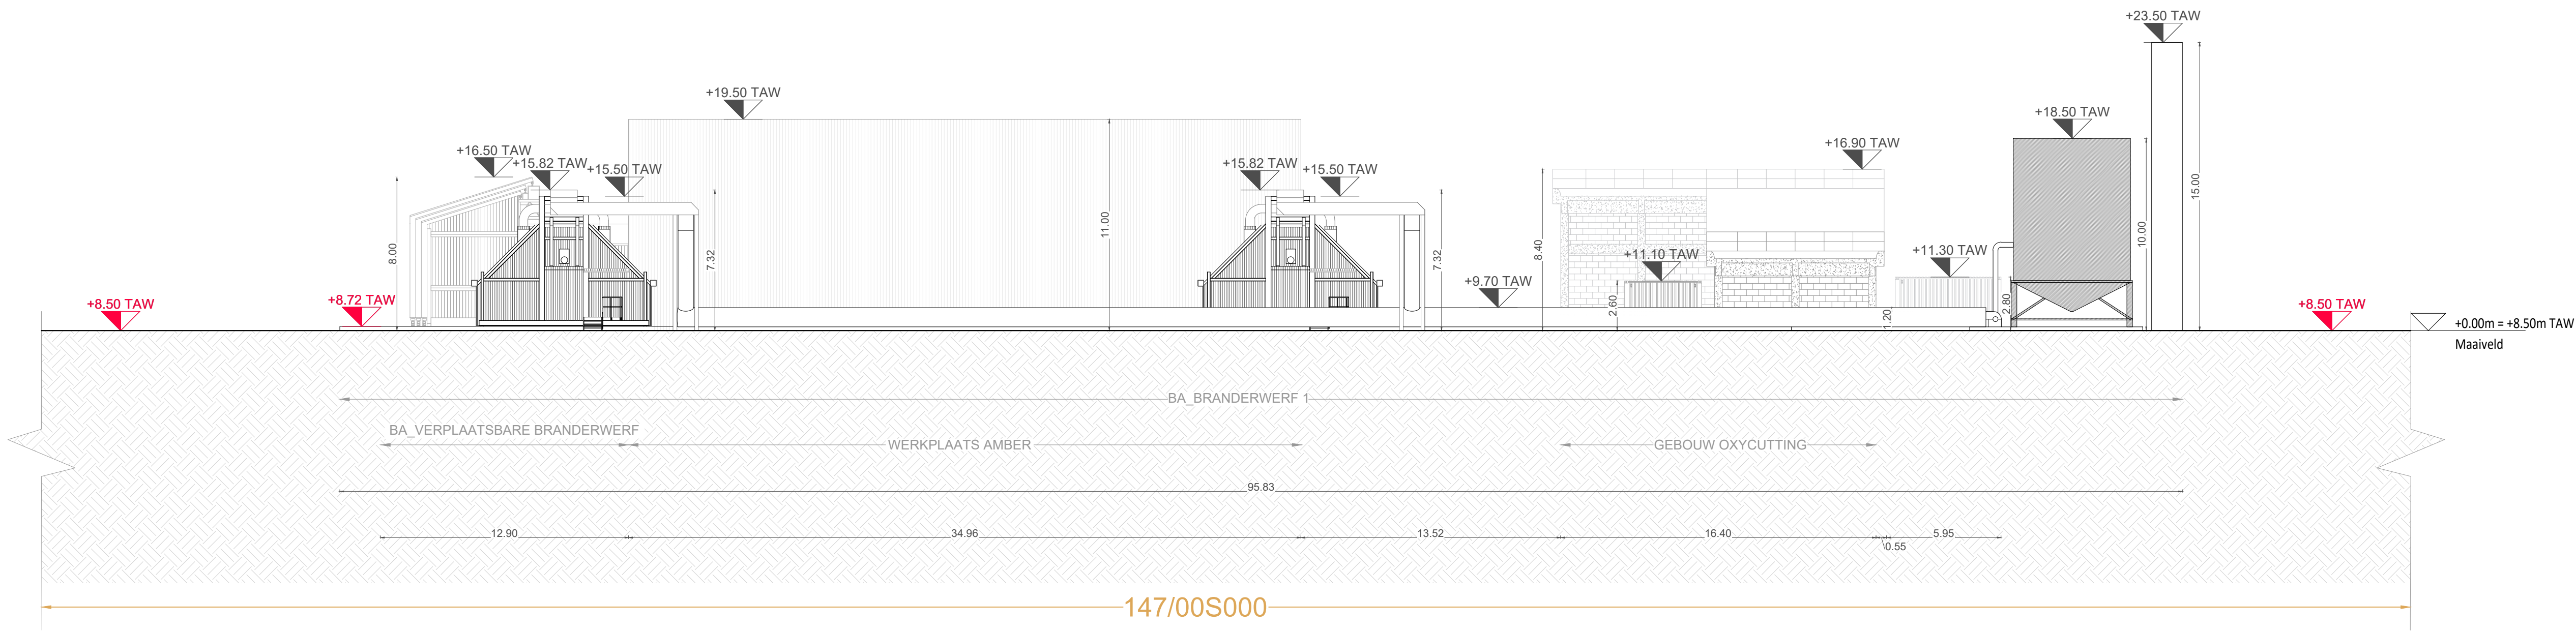


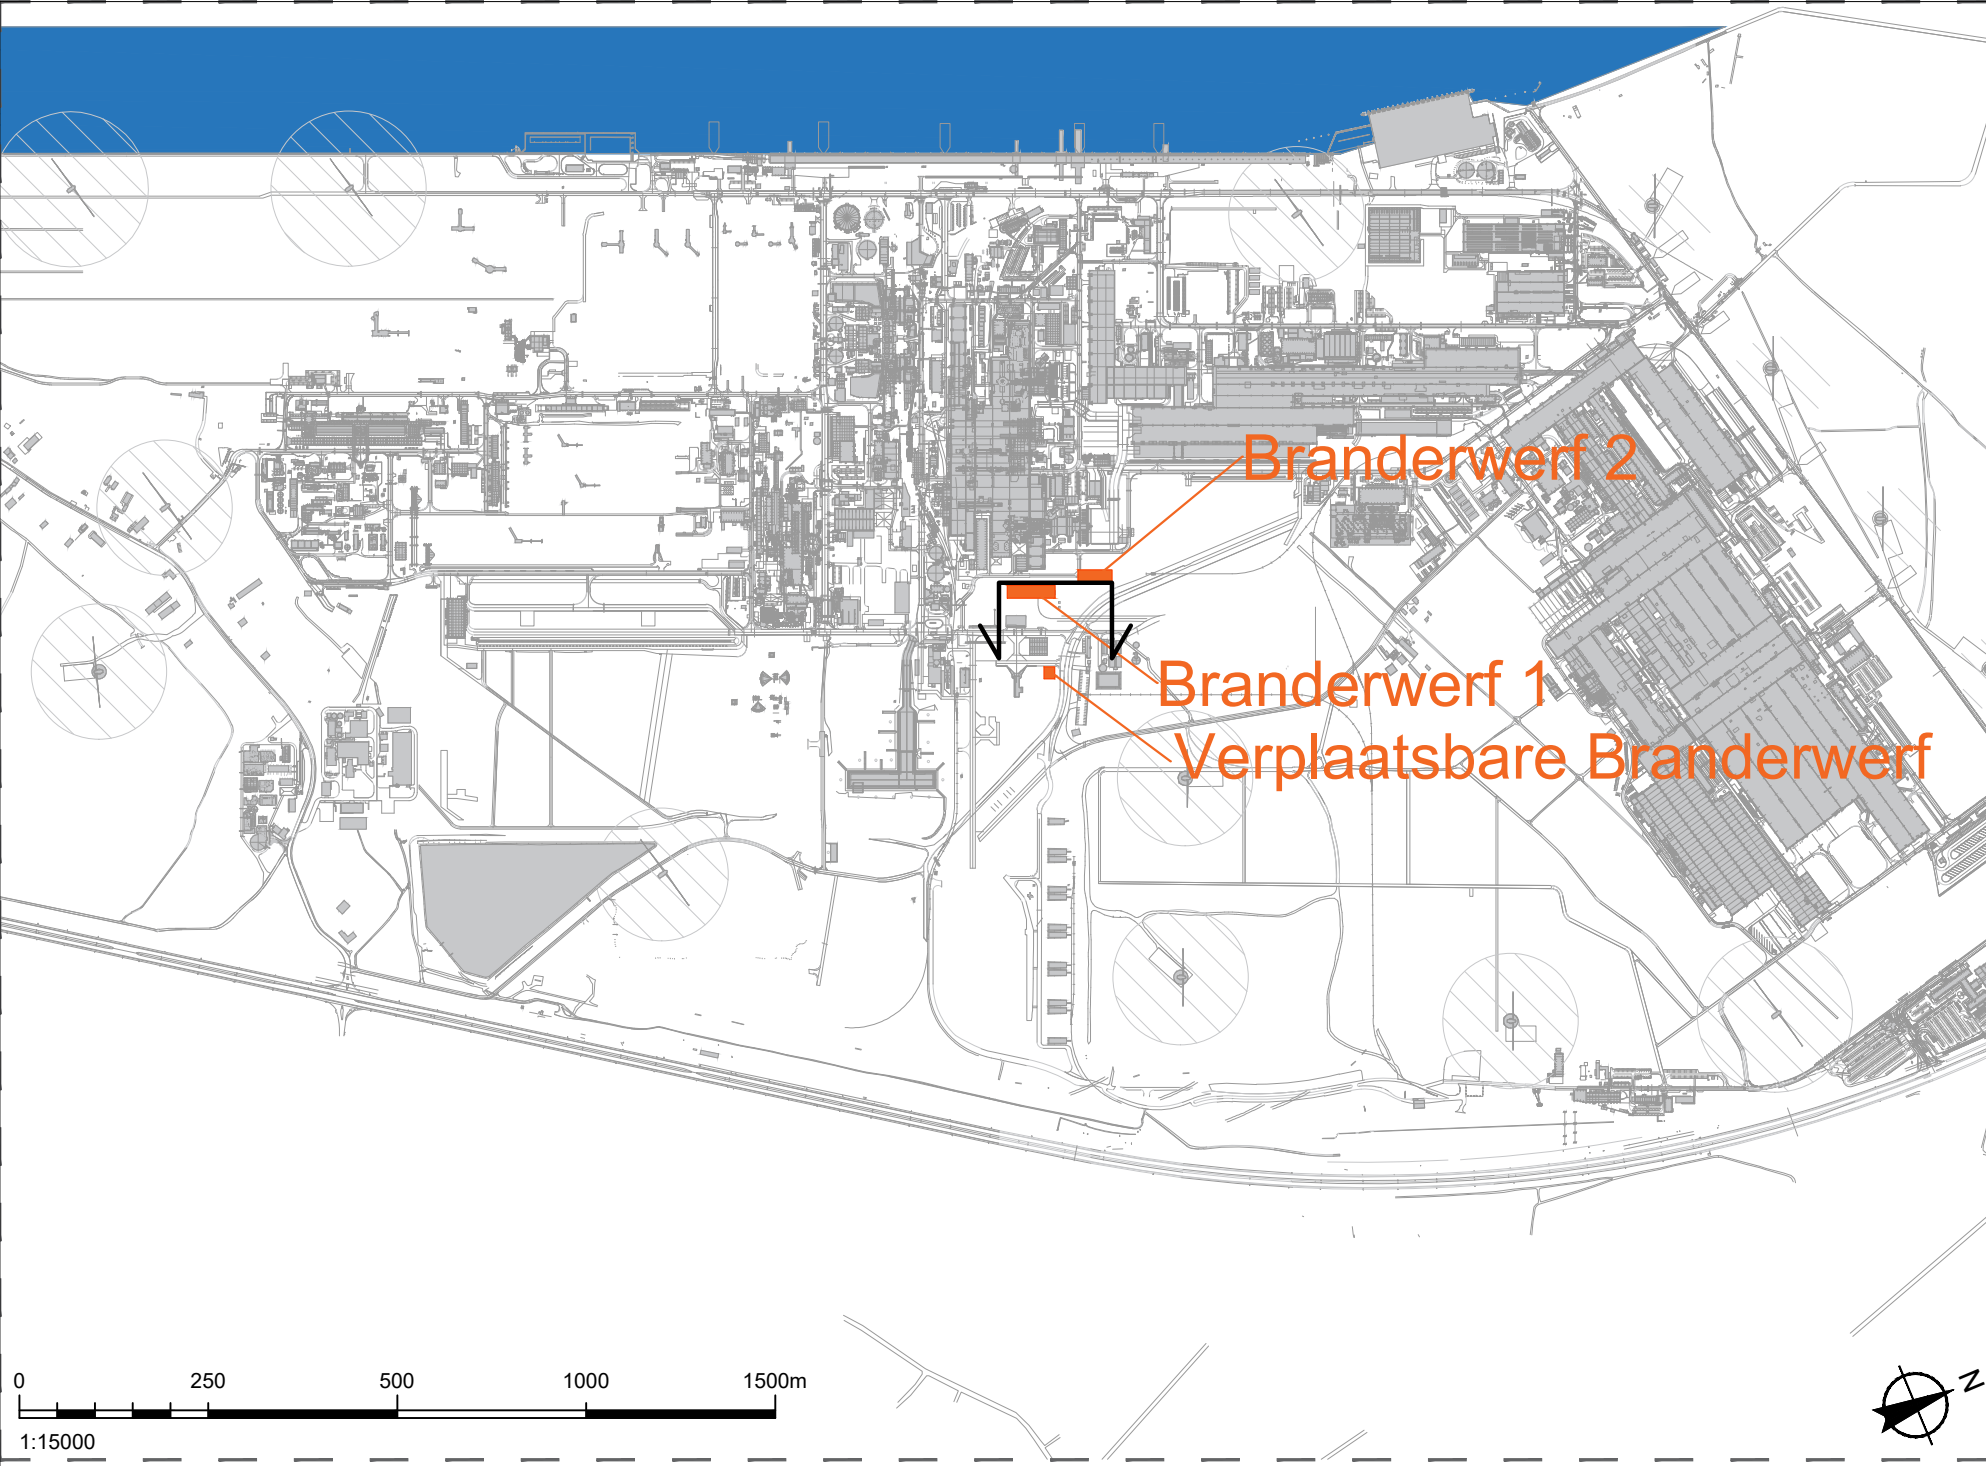

Referentiepunt +0.00 = TAW +8.50
Maten in m (Tenzij Anders Vermeld) - Peilmaten in m tov Referentiepunt