


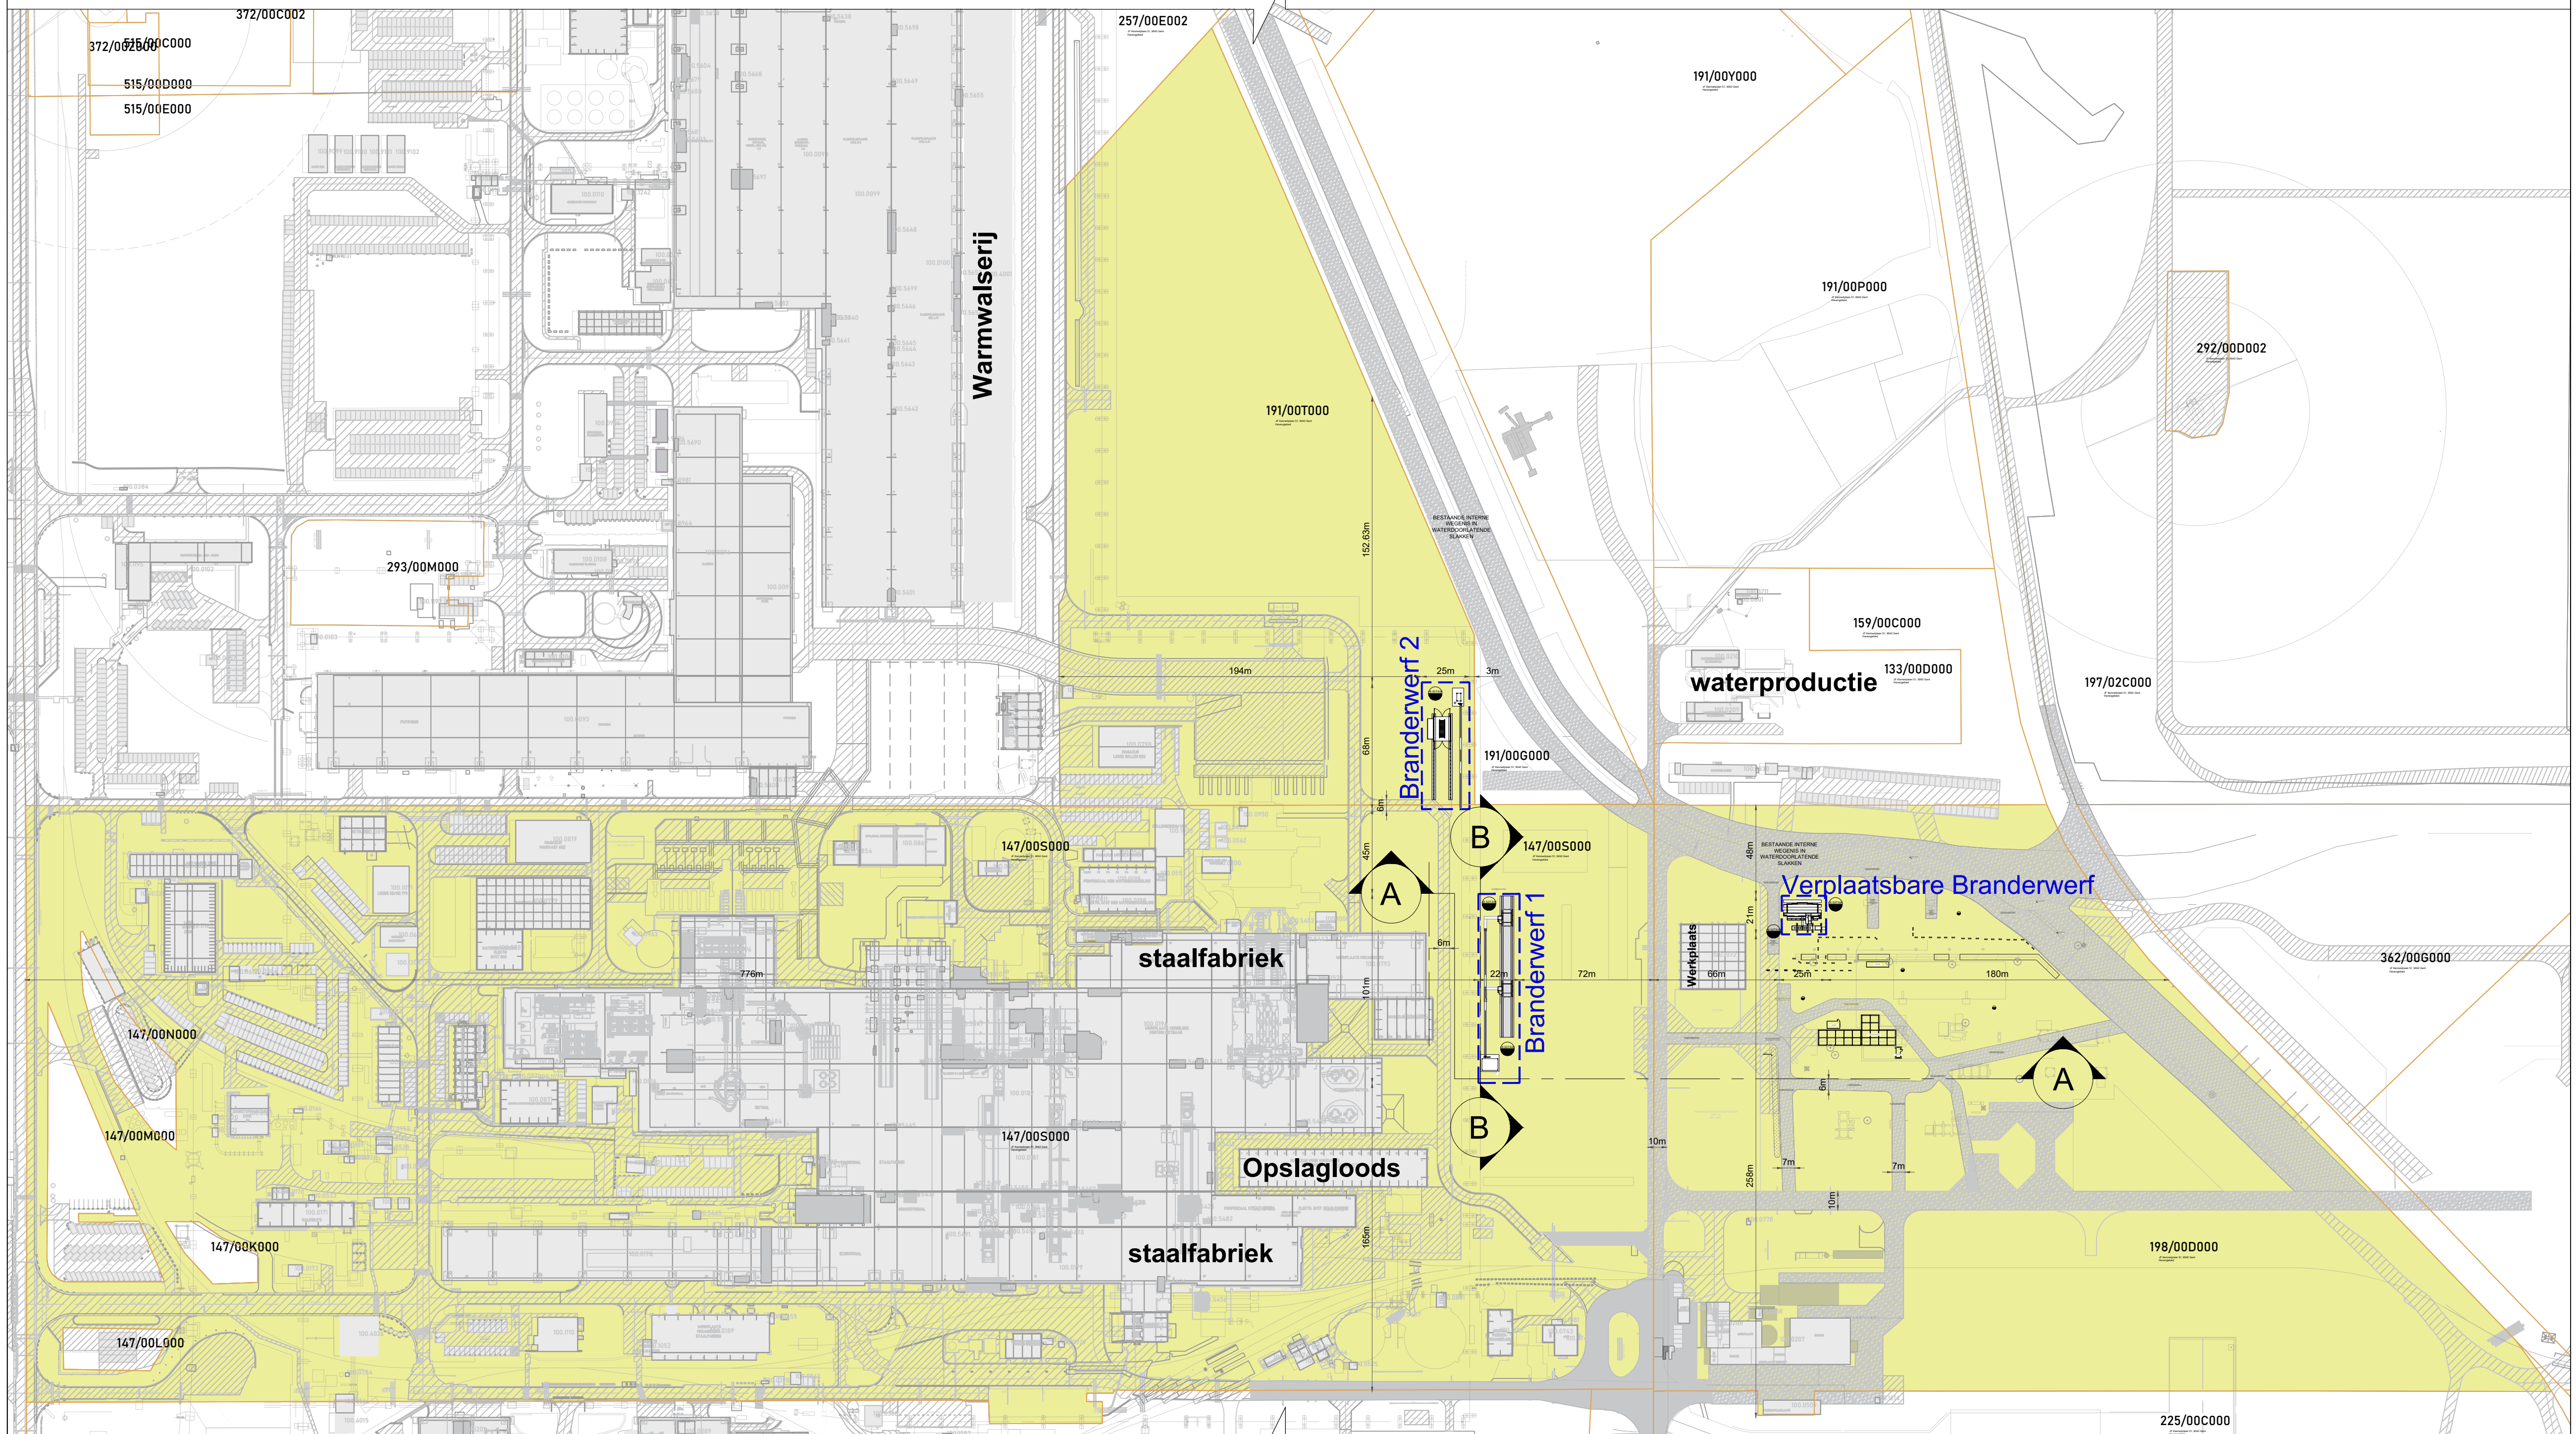

BA X I N 002 Grondplan

