





Referentiepunt +0.00 = TAW +8.50
Maten in m - Peilmaten in m t.o.v. TAW

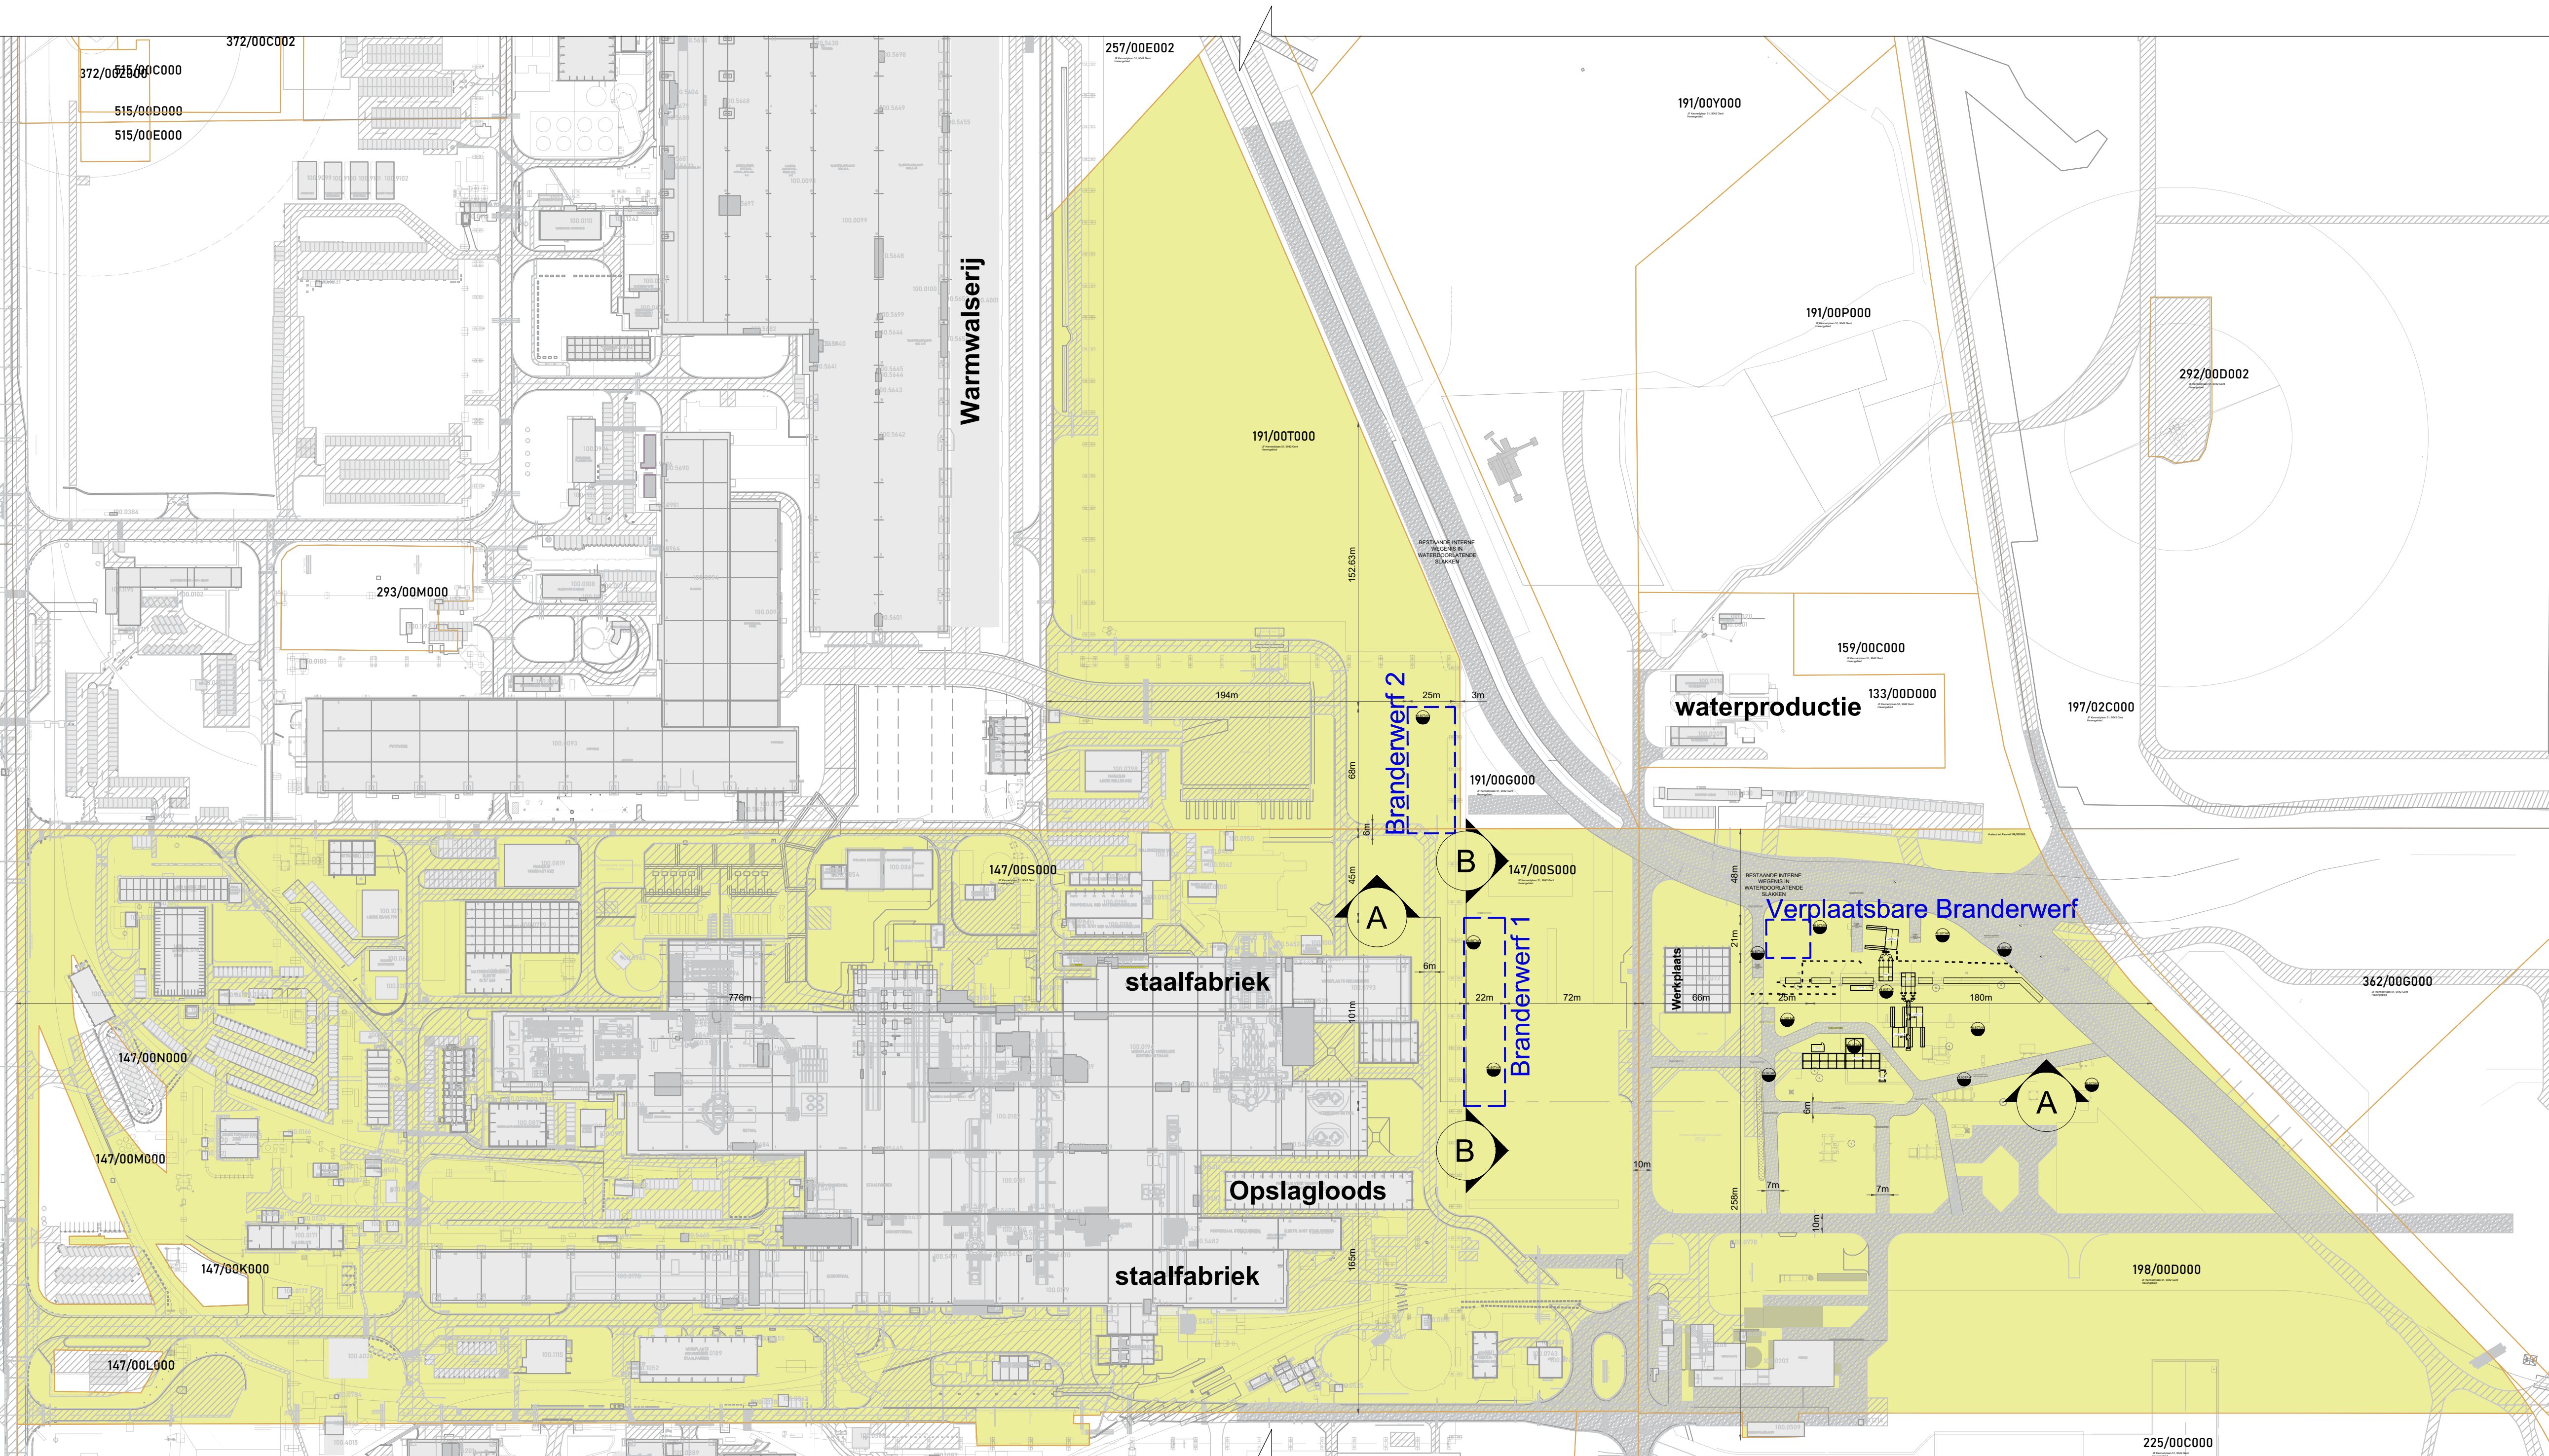

VERGUNDE TOESTAND
INPLANTINGSPLAN

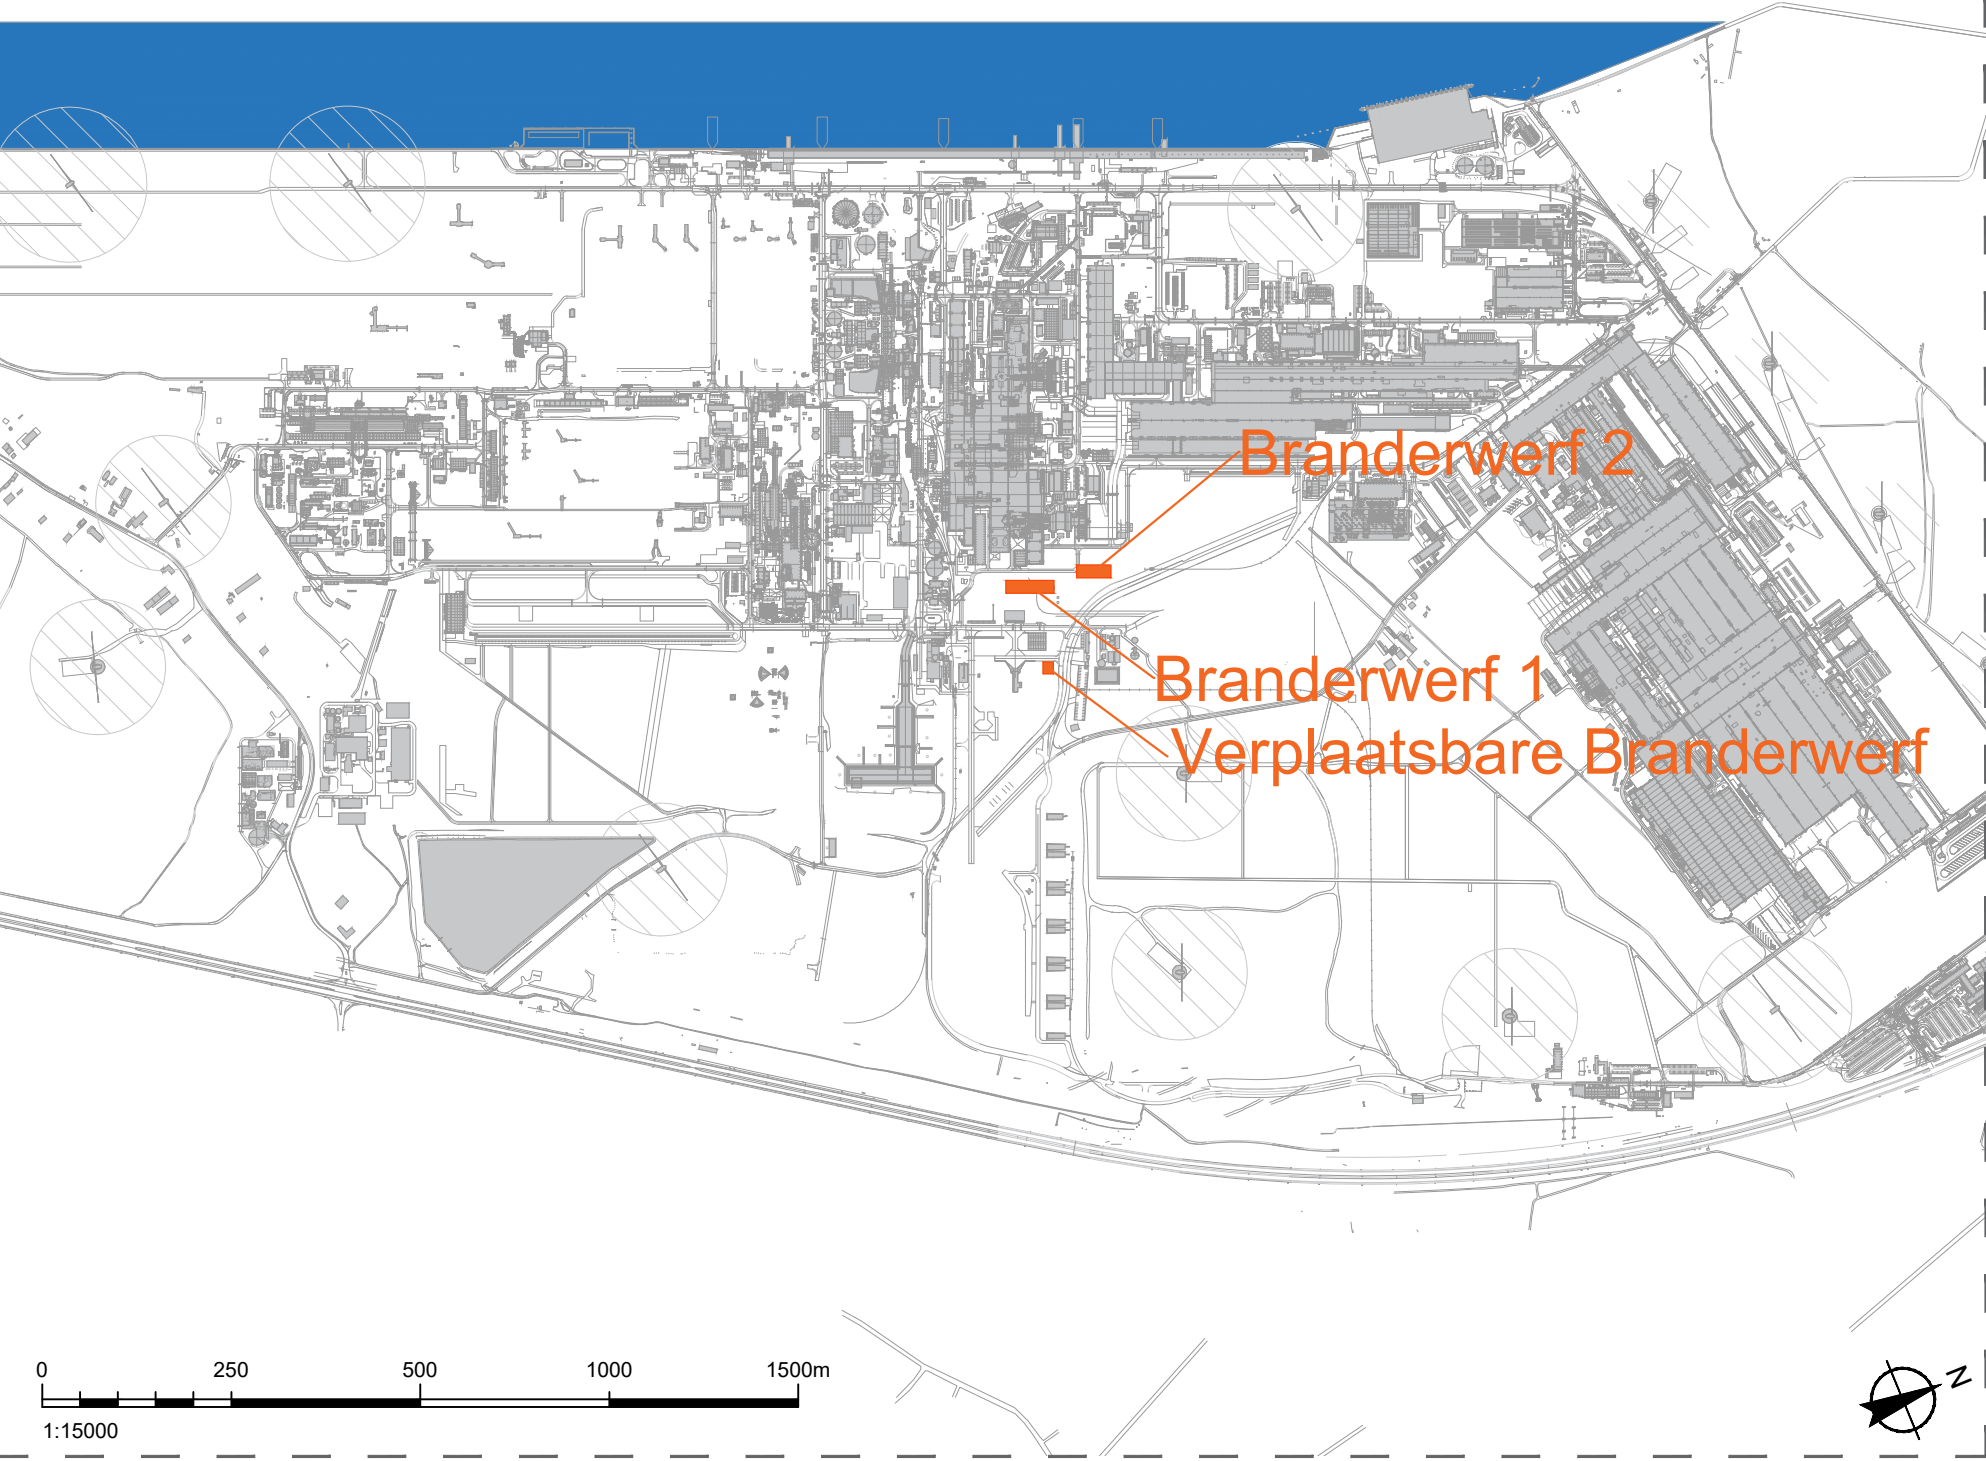