


gracht

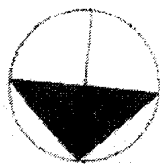

N

320 h 9


Maat Gort
niet bereikbaar

1524

1535

250

2000

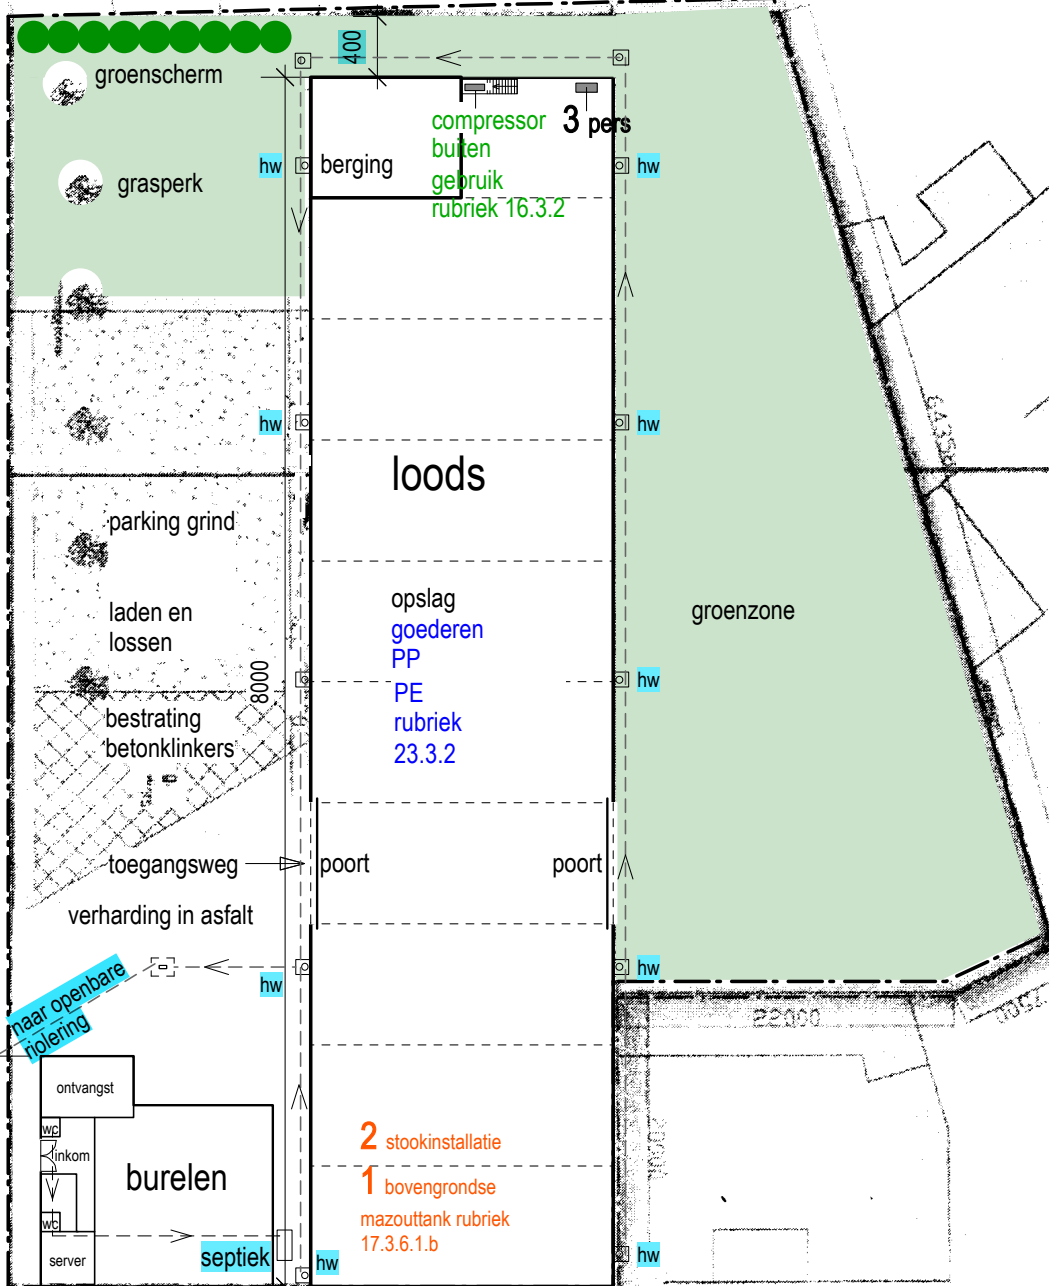

schaal 1/500