



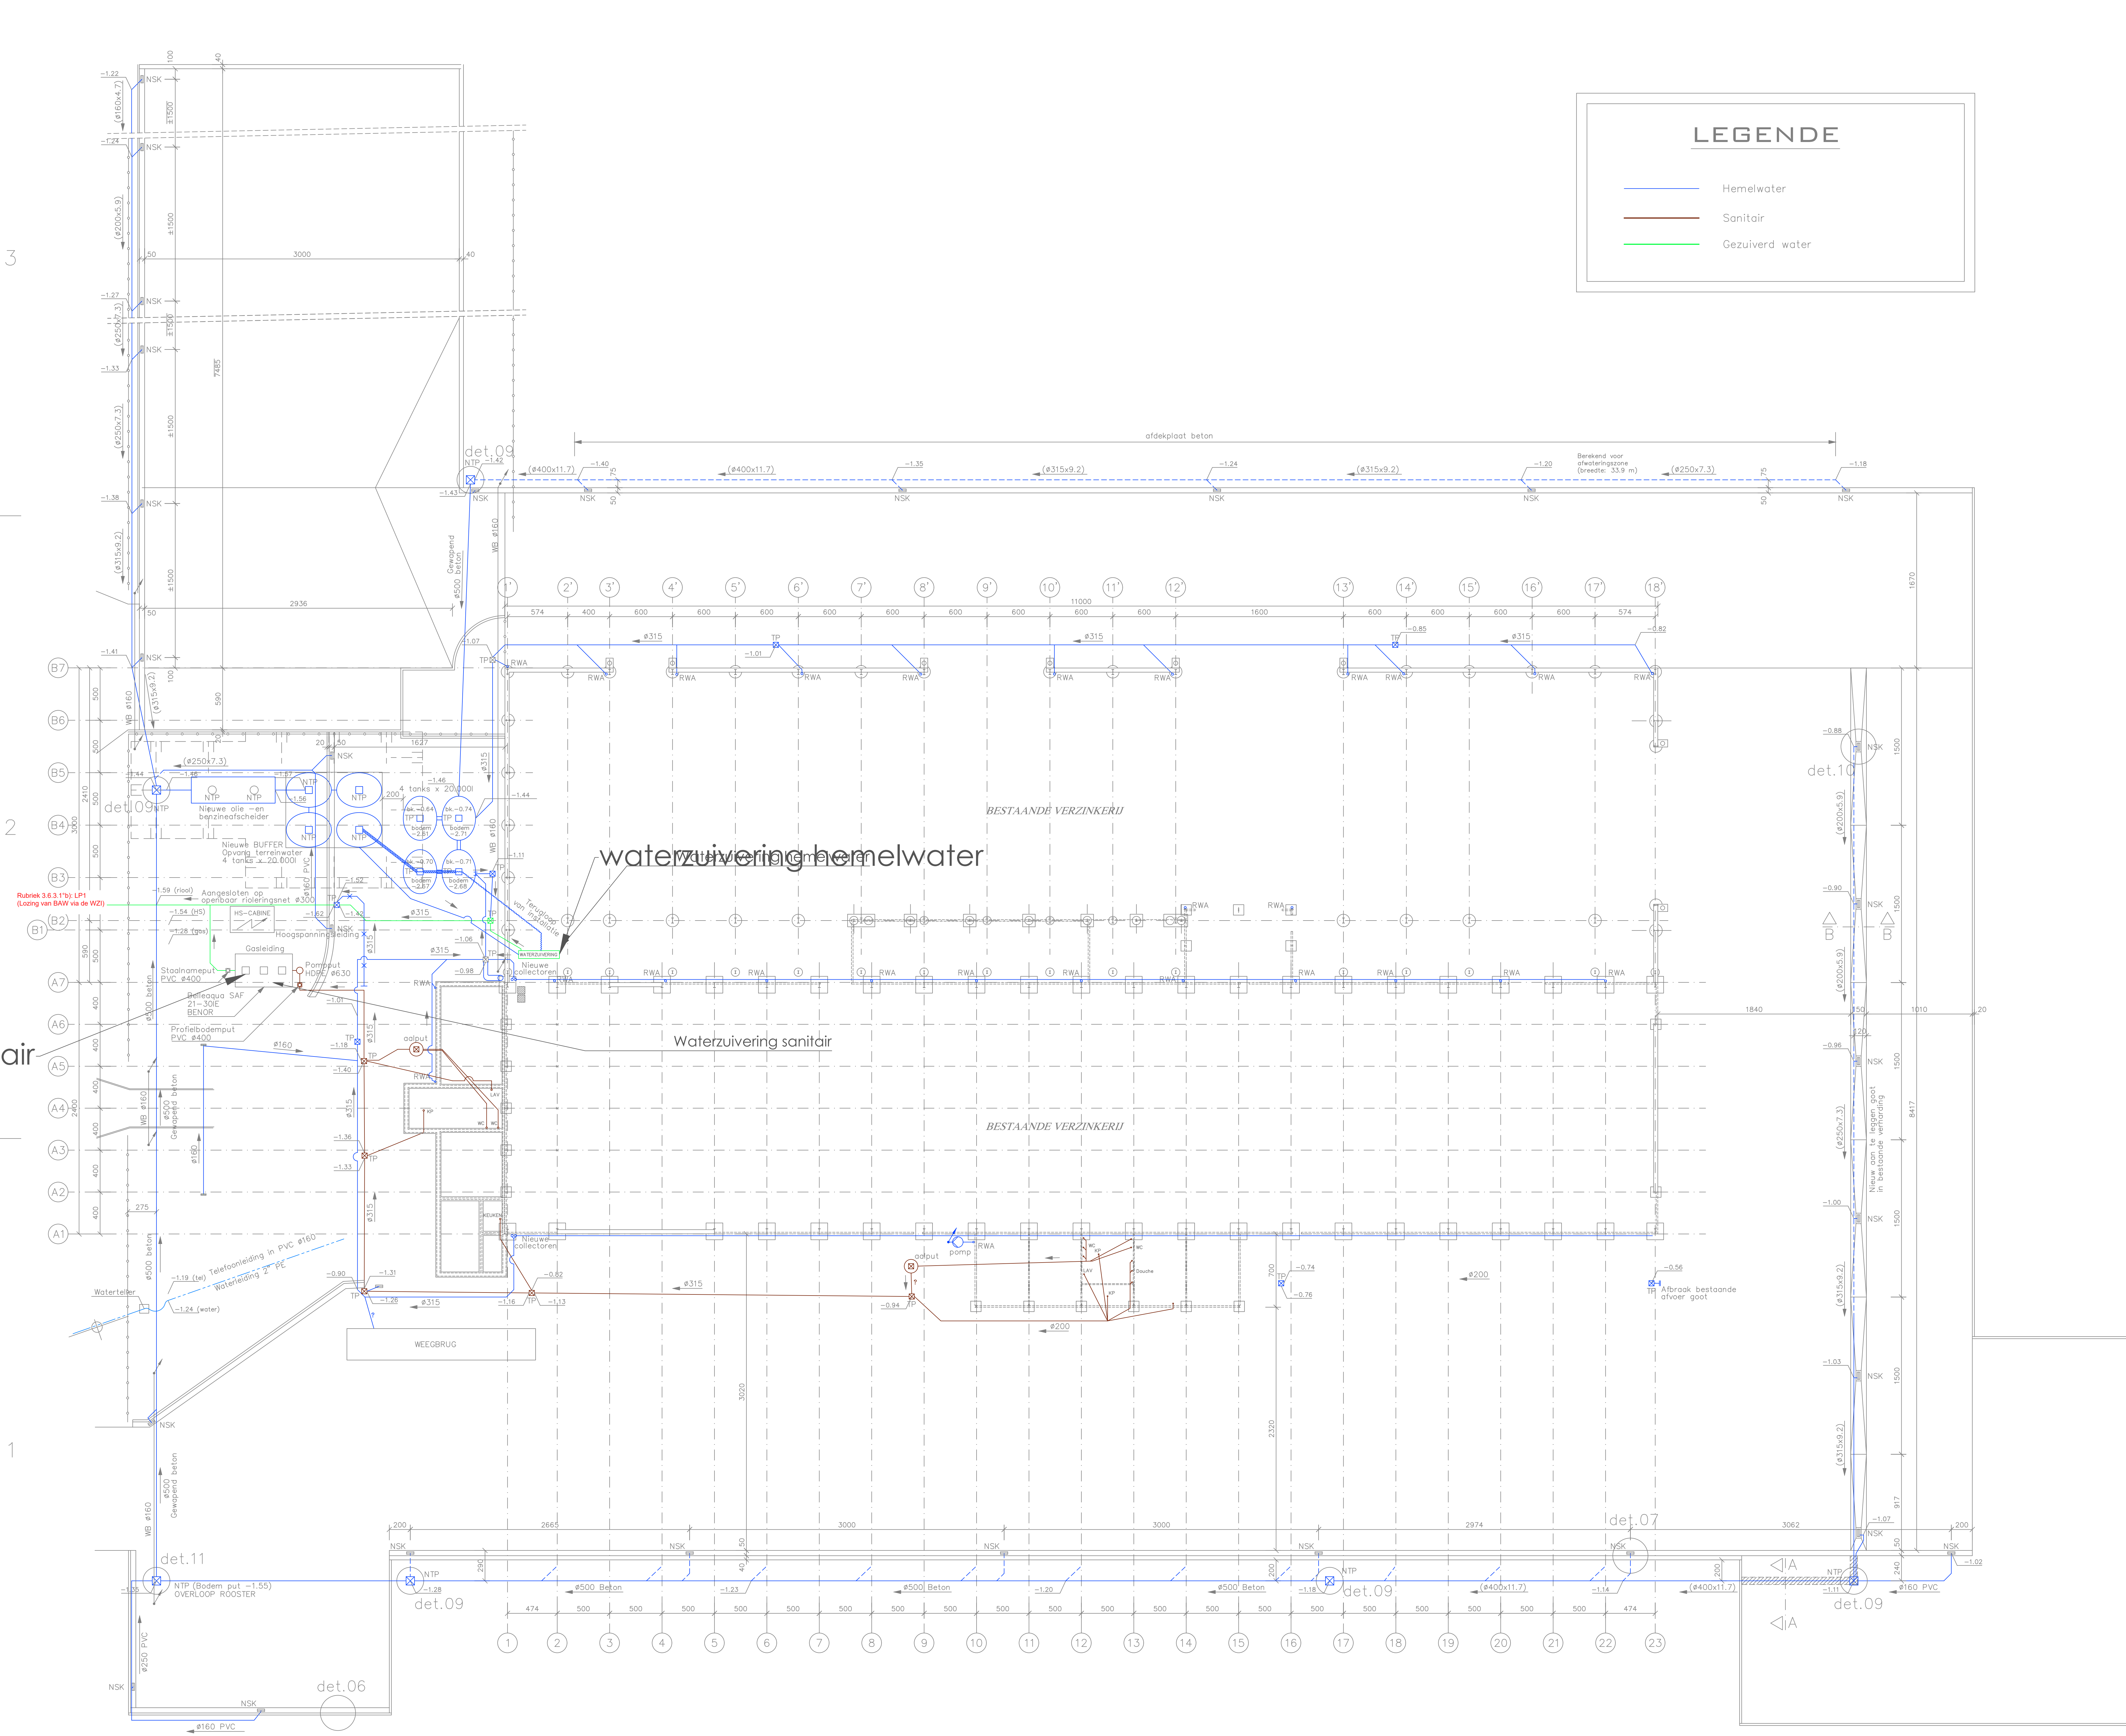

3

2

1

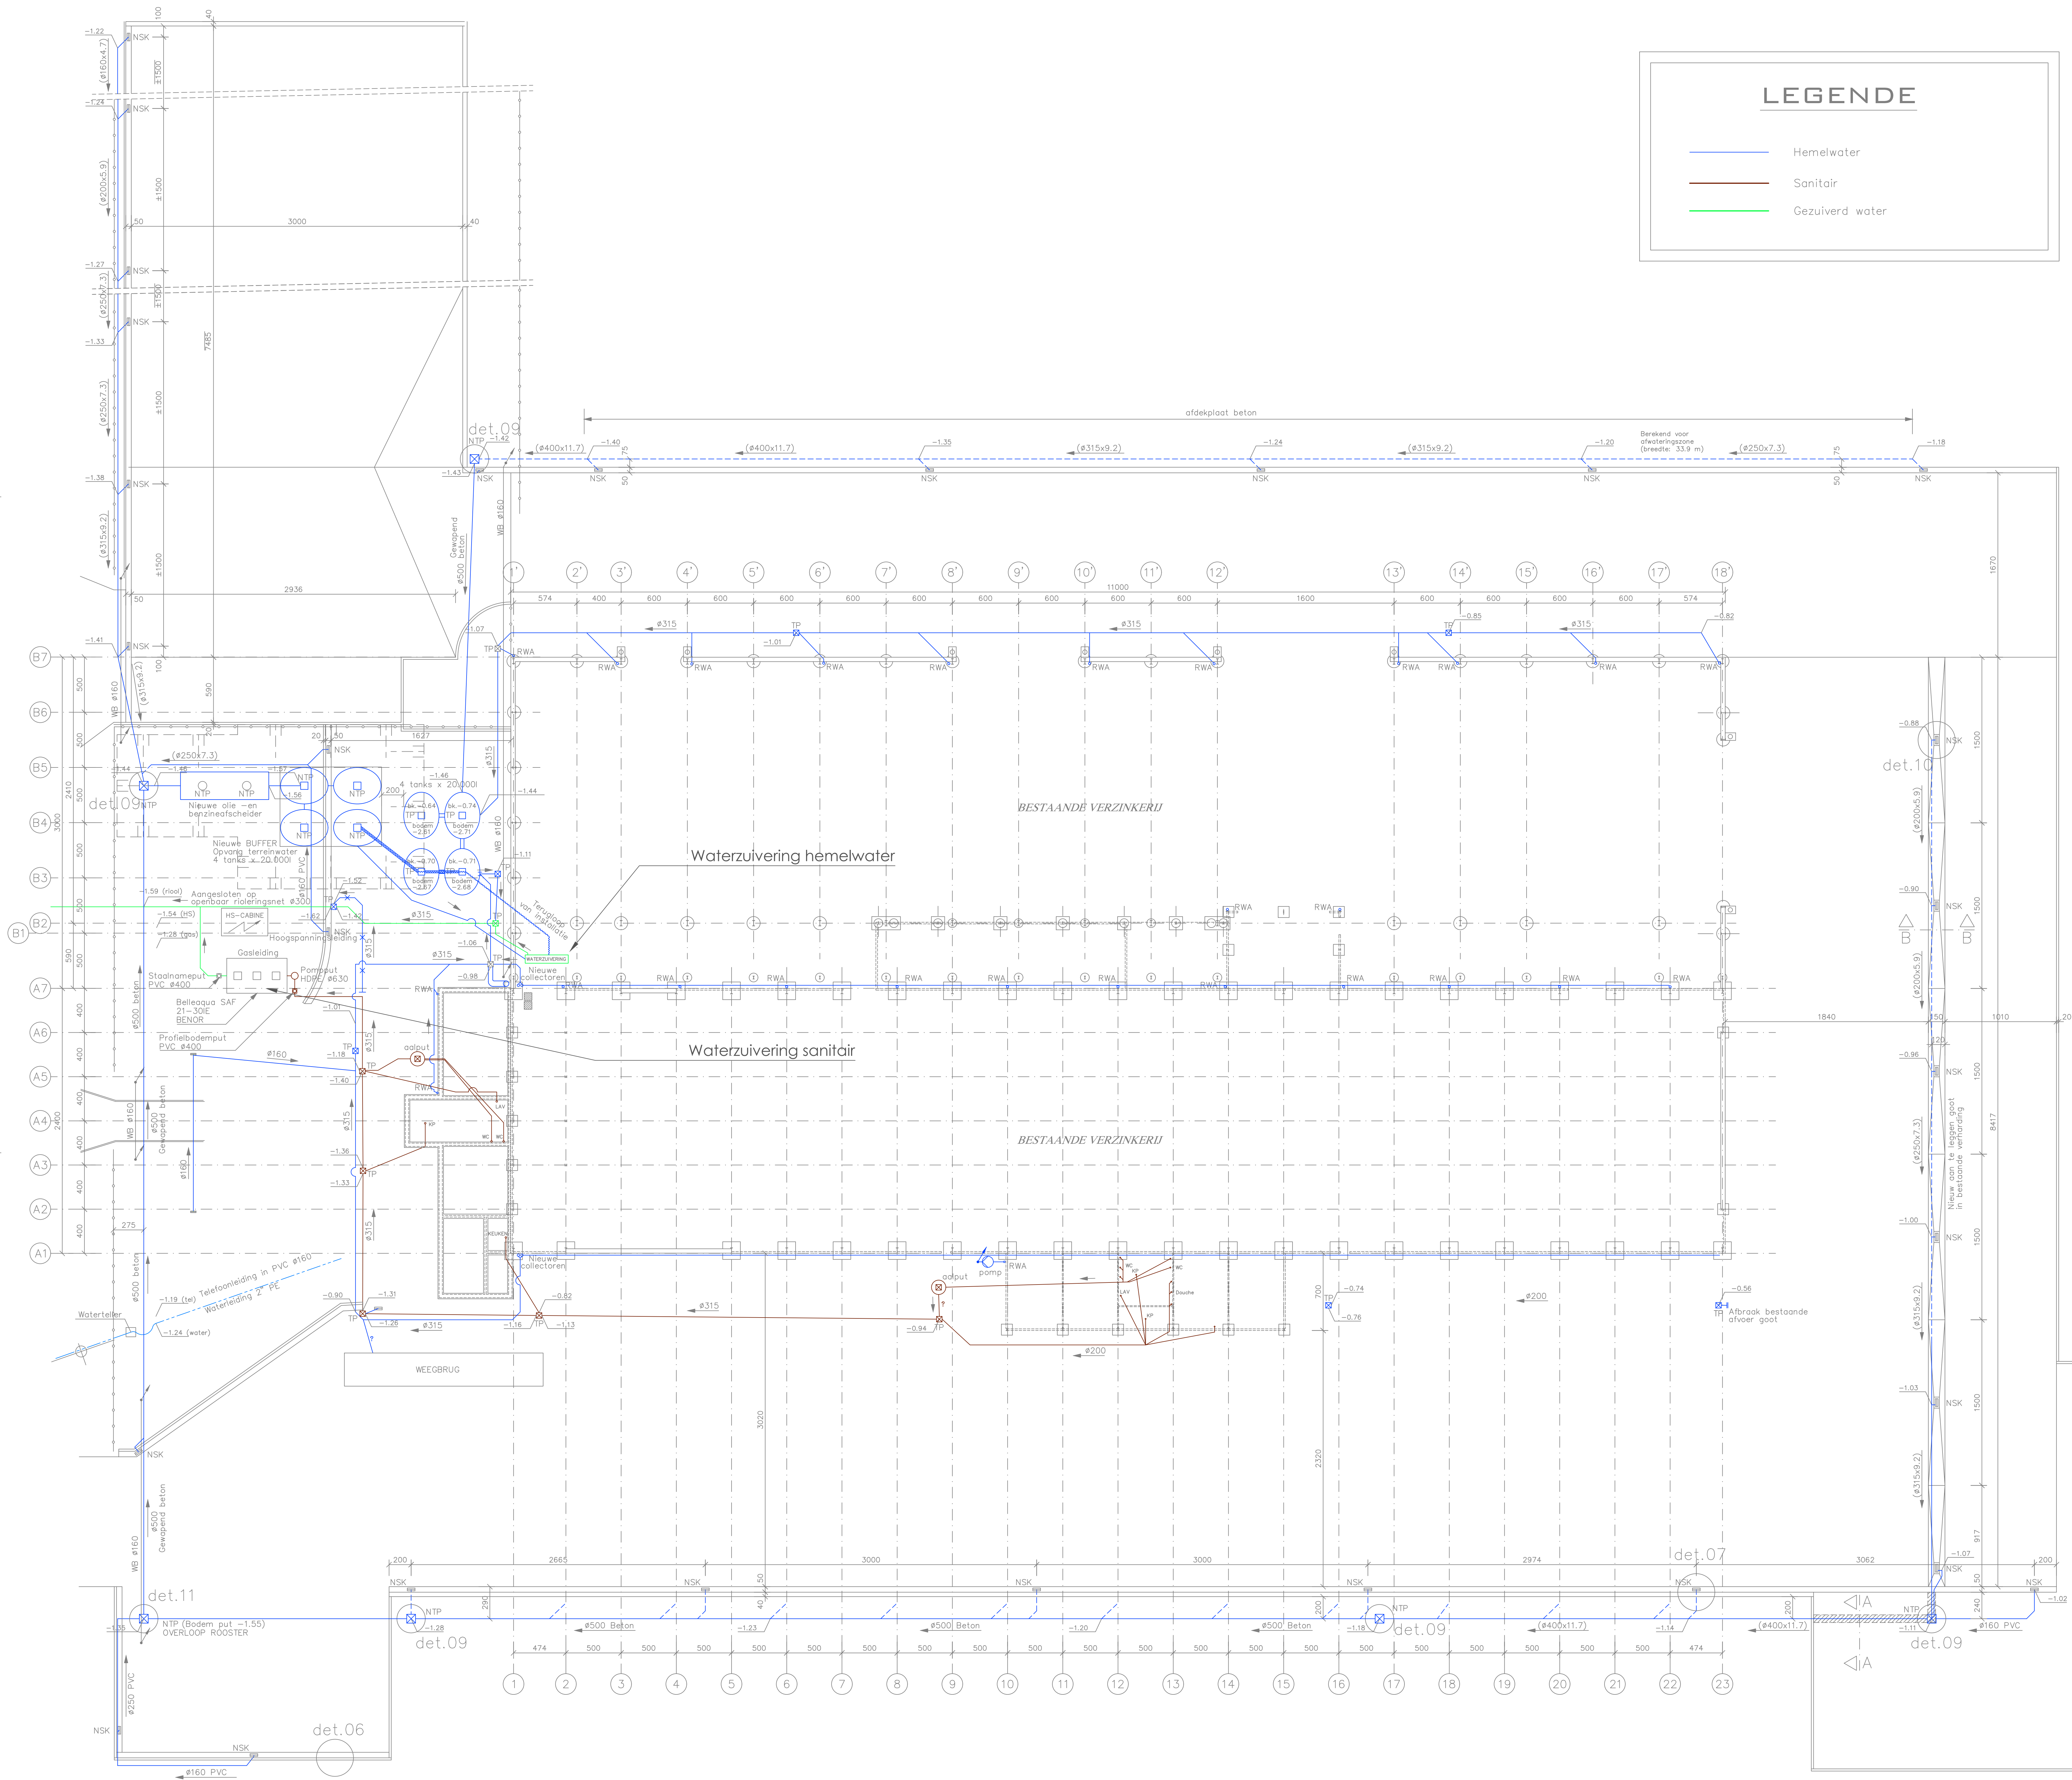


LEGENDE

- Hemelwater
- Sanitair
- Gezuiverd water

Ontwerpsnummer:
1
Datum opmaak:
17/10/2016
Datum revisie:

Plot datum:
17/10/2016

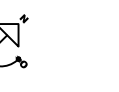


Roleringsplan

Serie: 1/200
Project: 01_0042 Gent
Municipaliteit Gent
Tabel:

serius

Schaal:
1/200
Projectleider:
S. Deleersnyder
Projectnummer:
-

Serius
Environmental & Safety Services
Axnes Business Park
Guldensporenpark 40 - Blok E
B-9820 Merelbeke
Tel +32 (0)9 321.77.80
Fax +32 (0)9 321.77.81

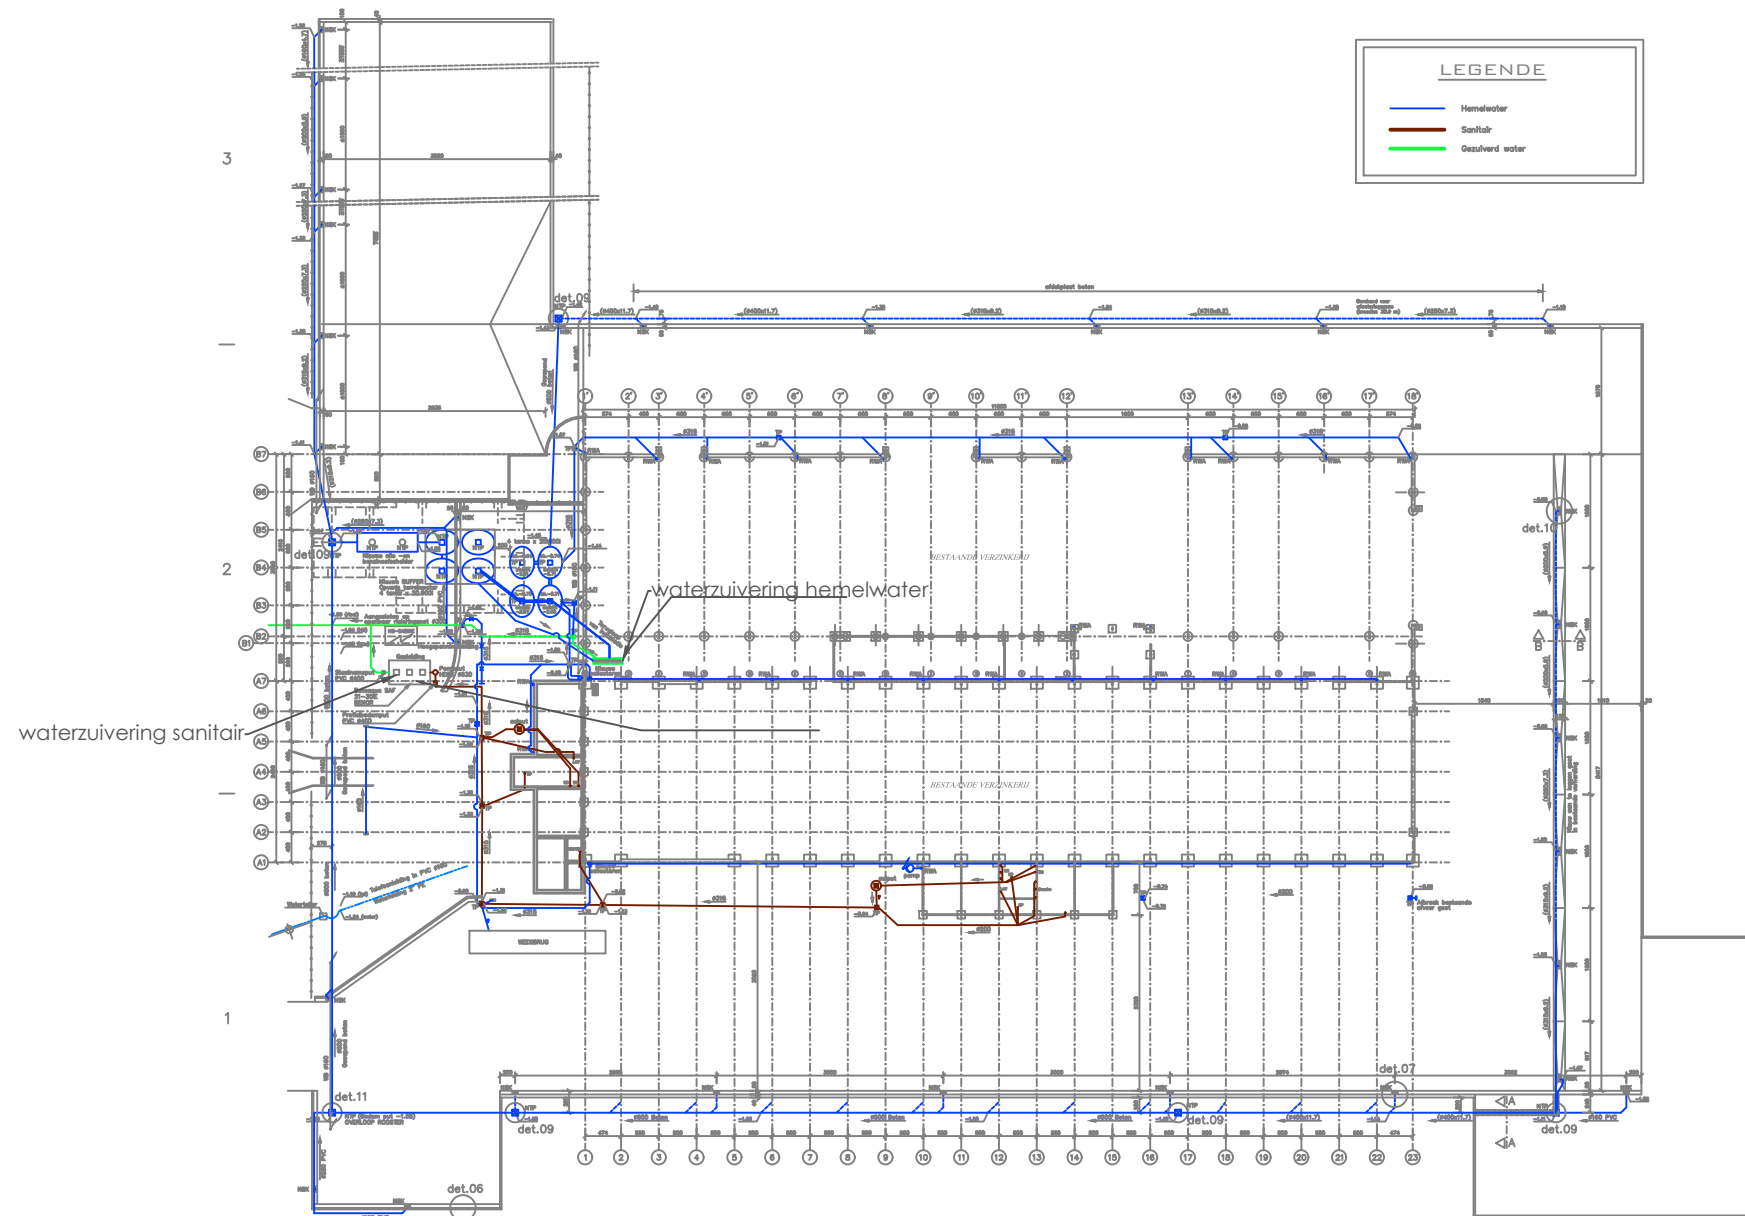

0 50.00 m
1 : 1000.0



Legenda	Datum revisie		Adm. gegevens
	16/07/2009		
Opmerkingen	Papier		Milieuvergunningaanvraag Galva Power Gent Skaldenstraat 61 9042 GENT
	Previous paper size 1640,00 x 1500,00 mm		
		sertius	
Datum opmaak	Schaal	Projectleider	
17/10/2016	1/1 000	S. Deleersnyder	
Projectnummer	Bijlage	Ontwerpnummer	
		1	
Sertius - Environmental & Safety Services - Mjanssens@Sertius.be			

Rioleringsplan