

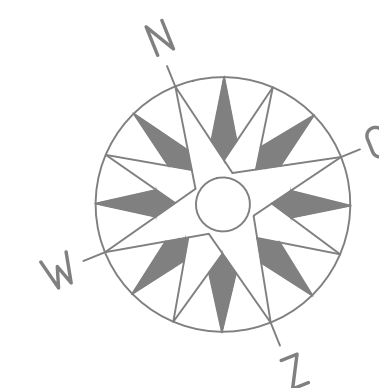
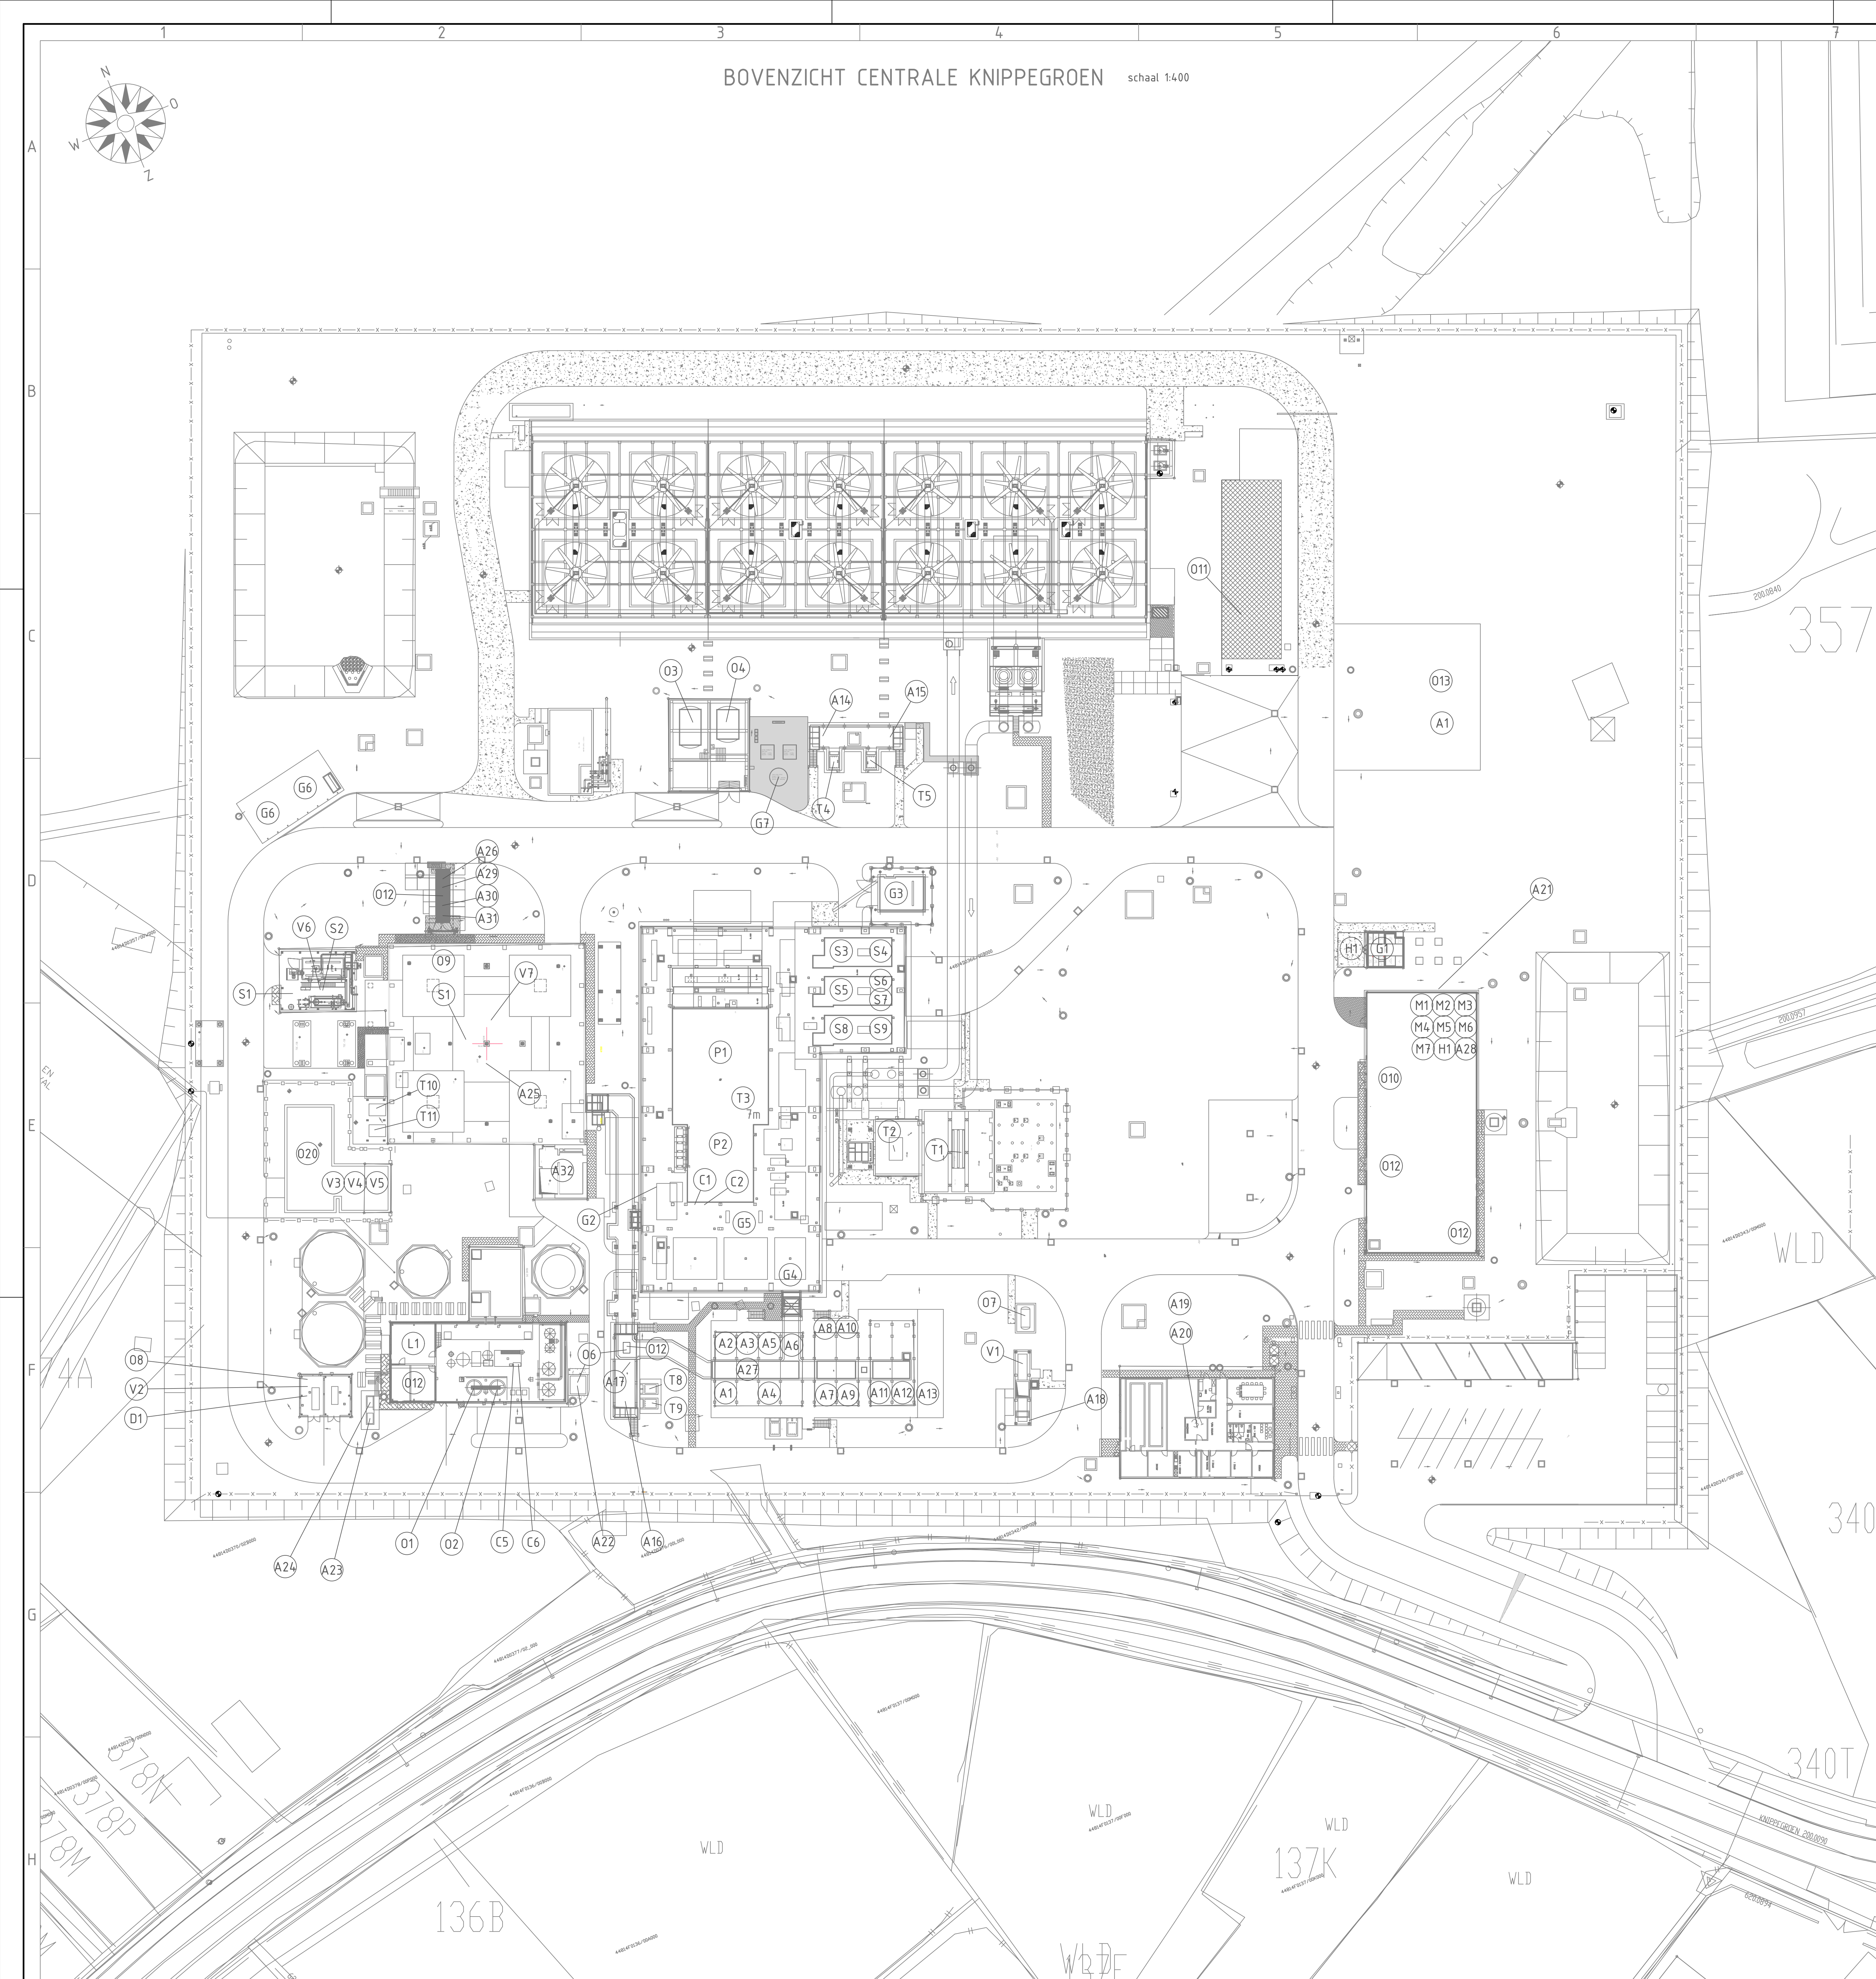
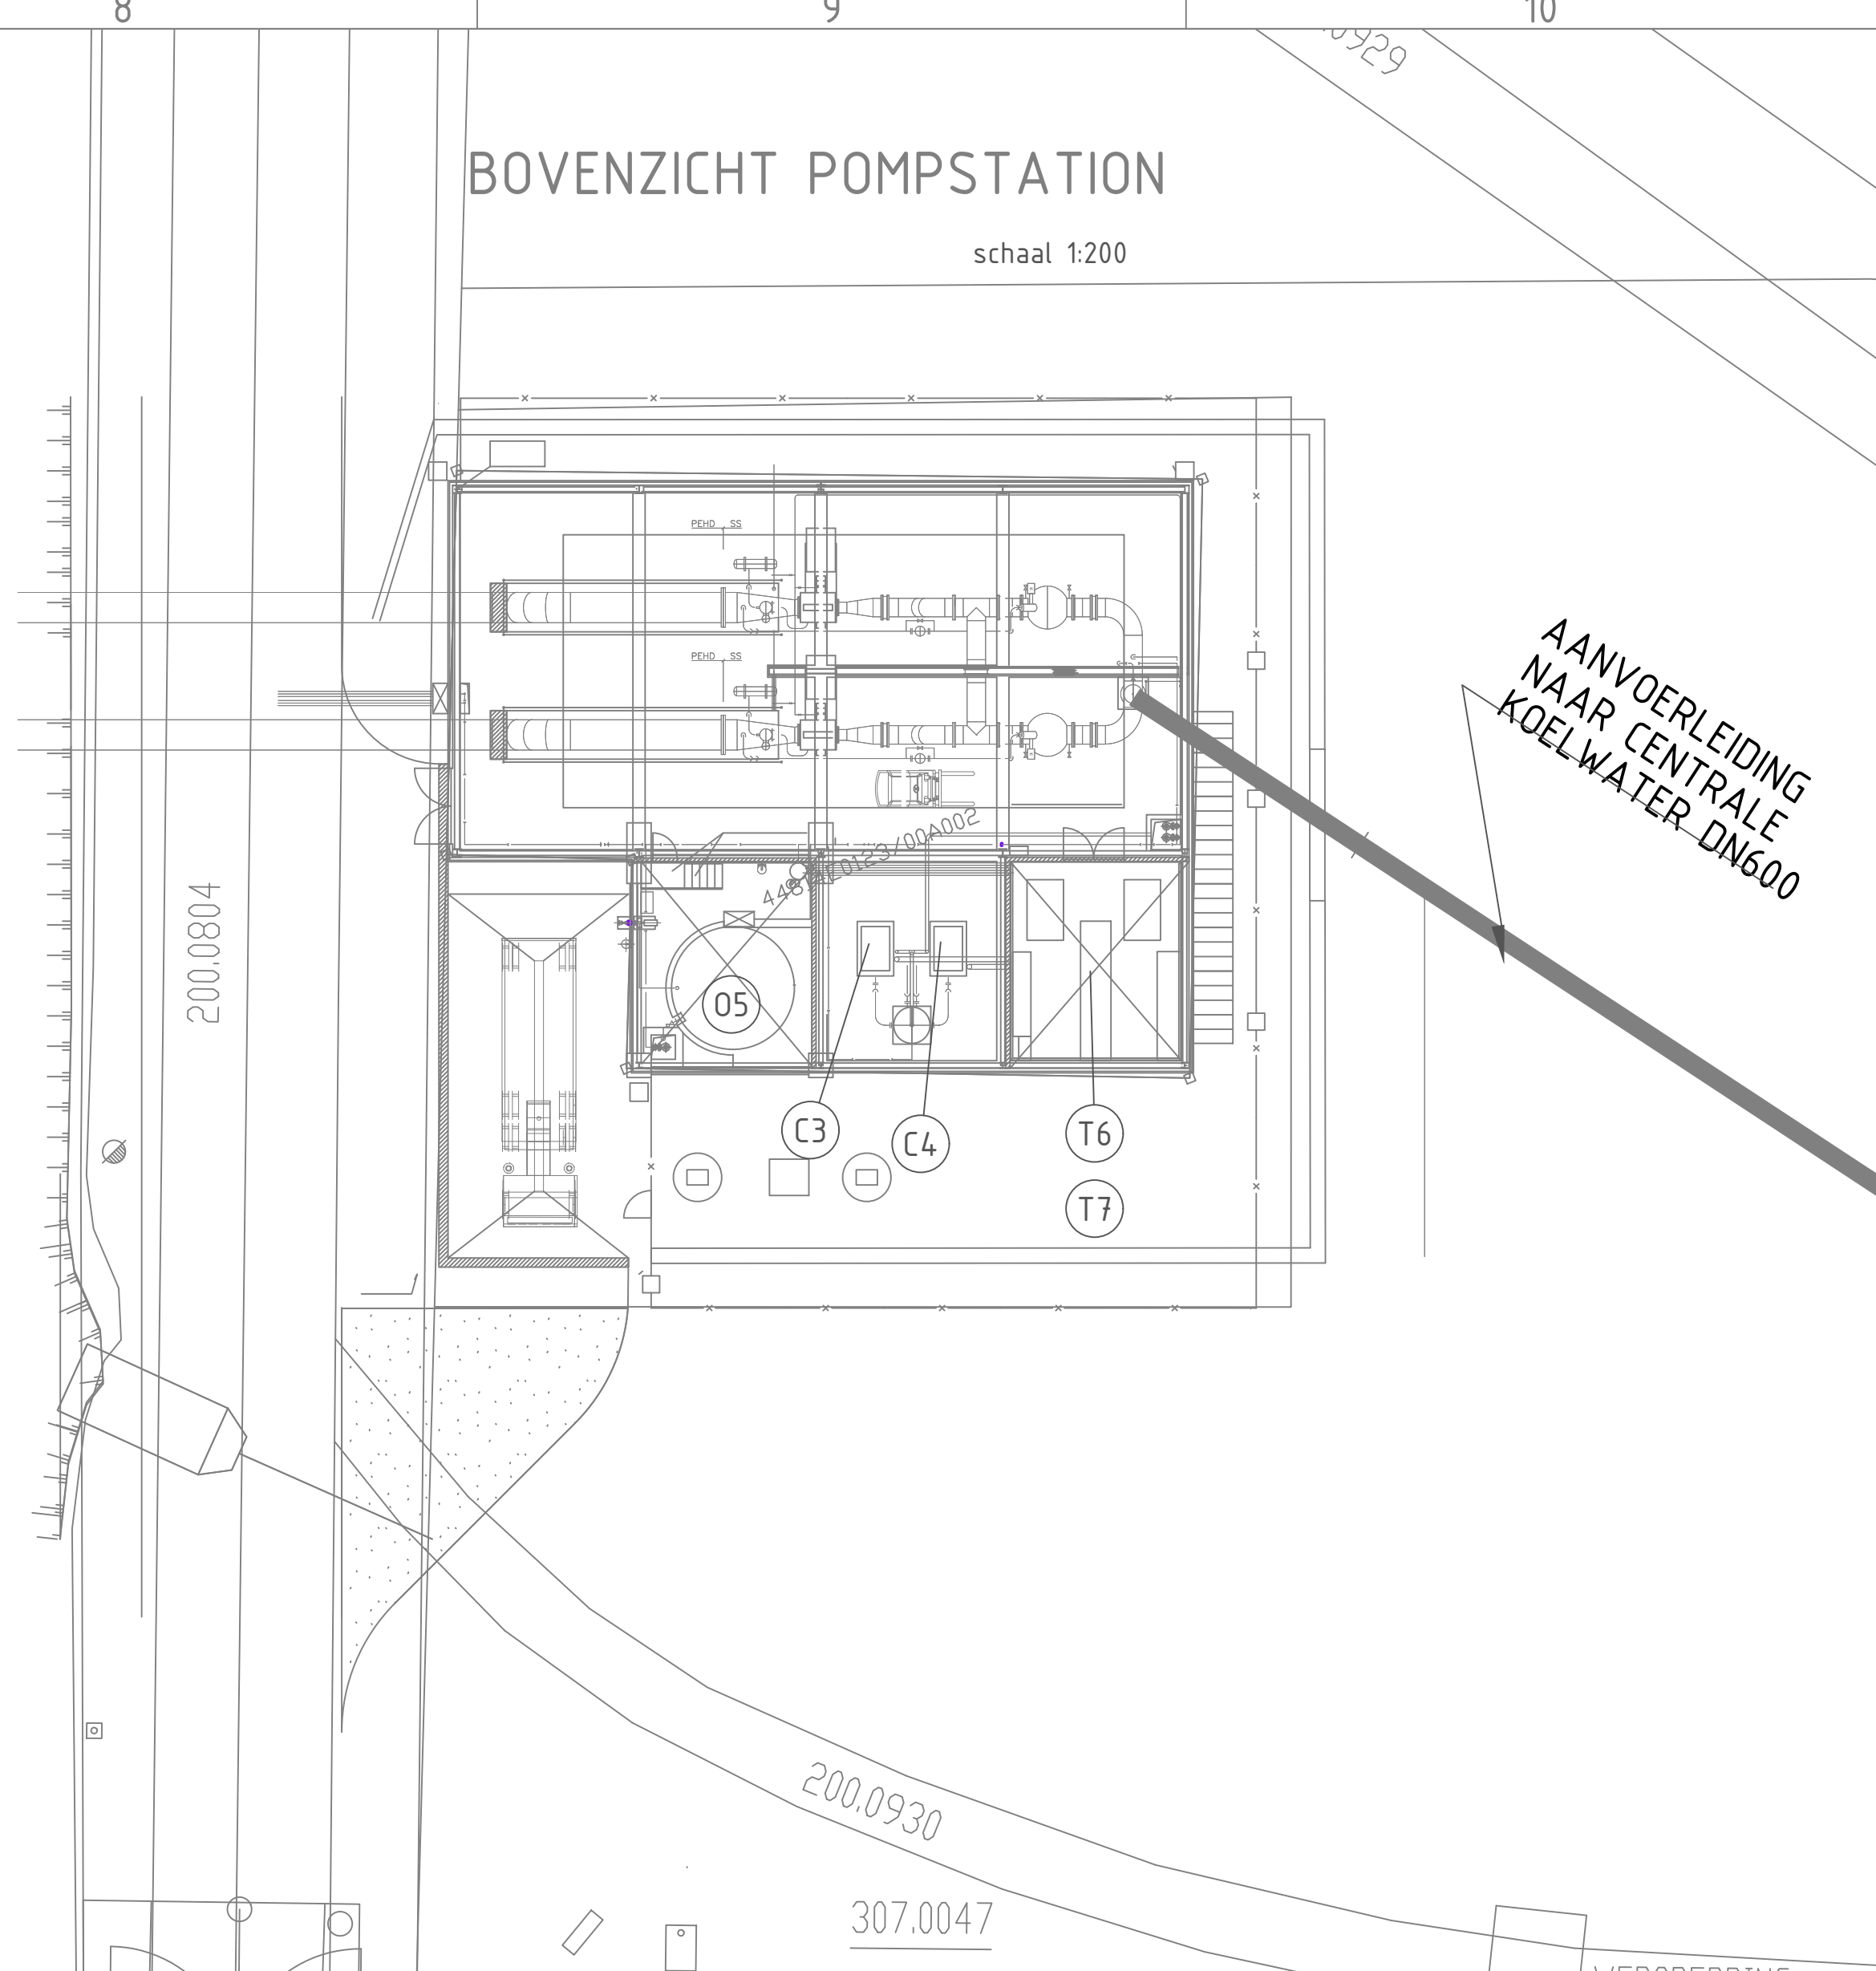


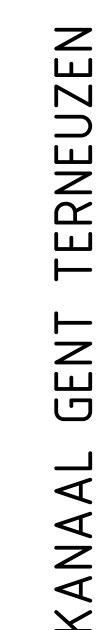

schaal 1:200

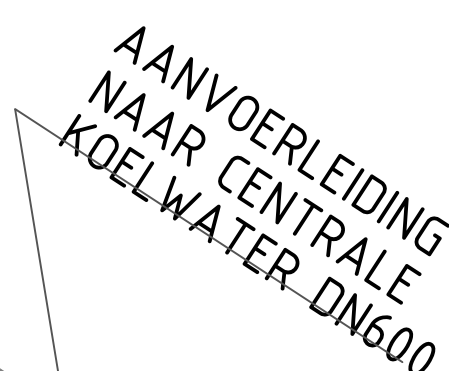

VRS Oopdracht 10569		15/05/2020		Cronometrisch	This Castboard		ASR
DESCRIPTION		DATE	DESIGNED BY	CHECKED BY	APPROVED BY	STATUS	
Replace .		OMGEVINGSVERGUNNING KIMPPEGROEN 2026 Uitvoeringsplan					
Original .							
Filename							
SCALE 1:400 1:200							
. .		SUBTYPE		CENTRAAL 100%		VERSIE	
  		DWG		10010304740/020		00	
		A0		GLASS		001	