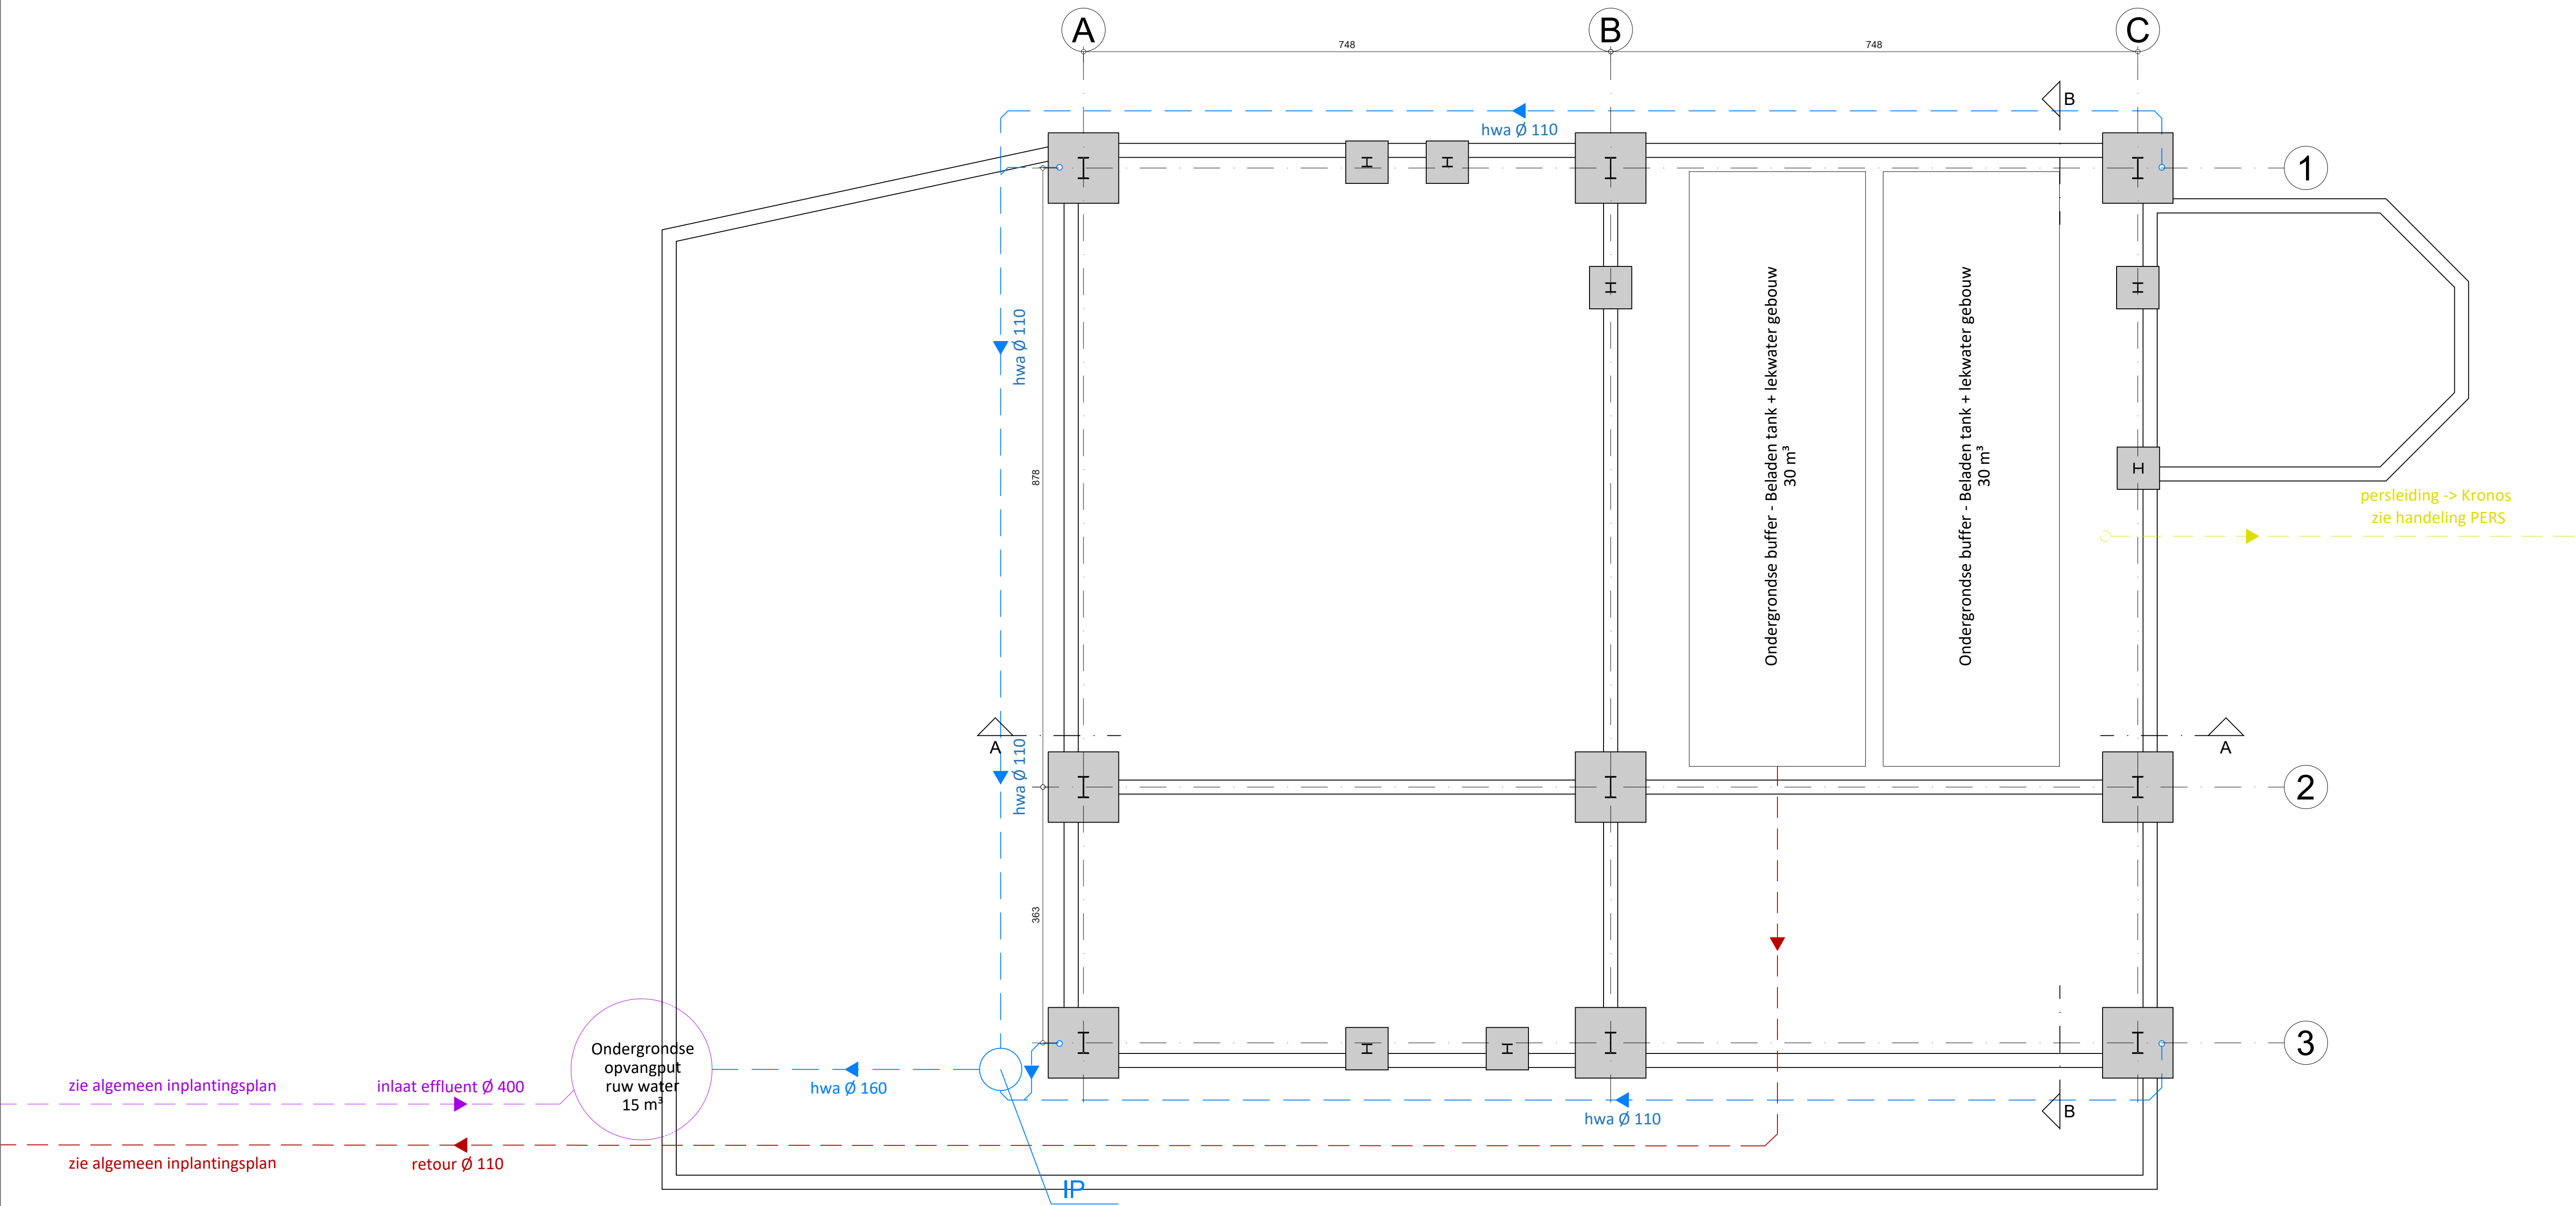


Maataanduidingen in centimeter

Referentiepeil in T.A.W.

BA_GEBOUW_PB_N_01_Fundering - riolering