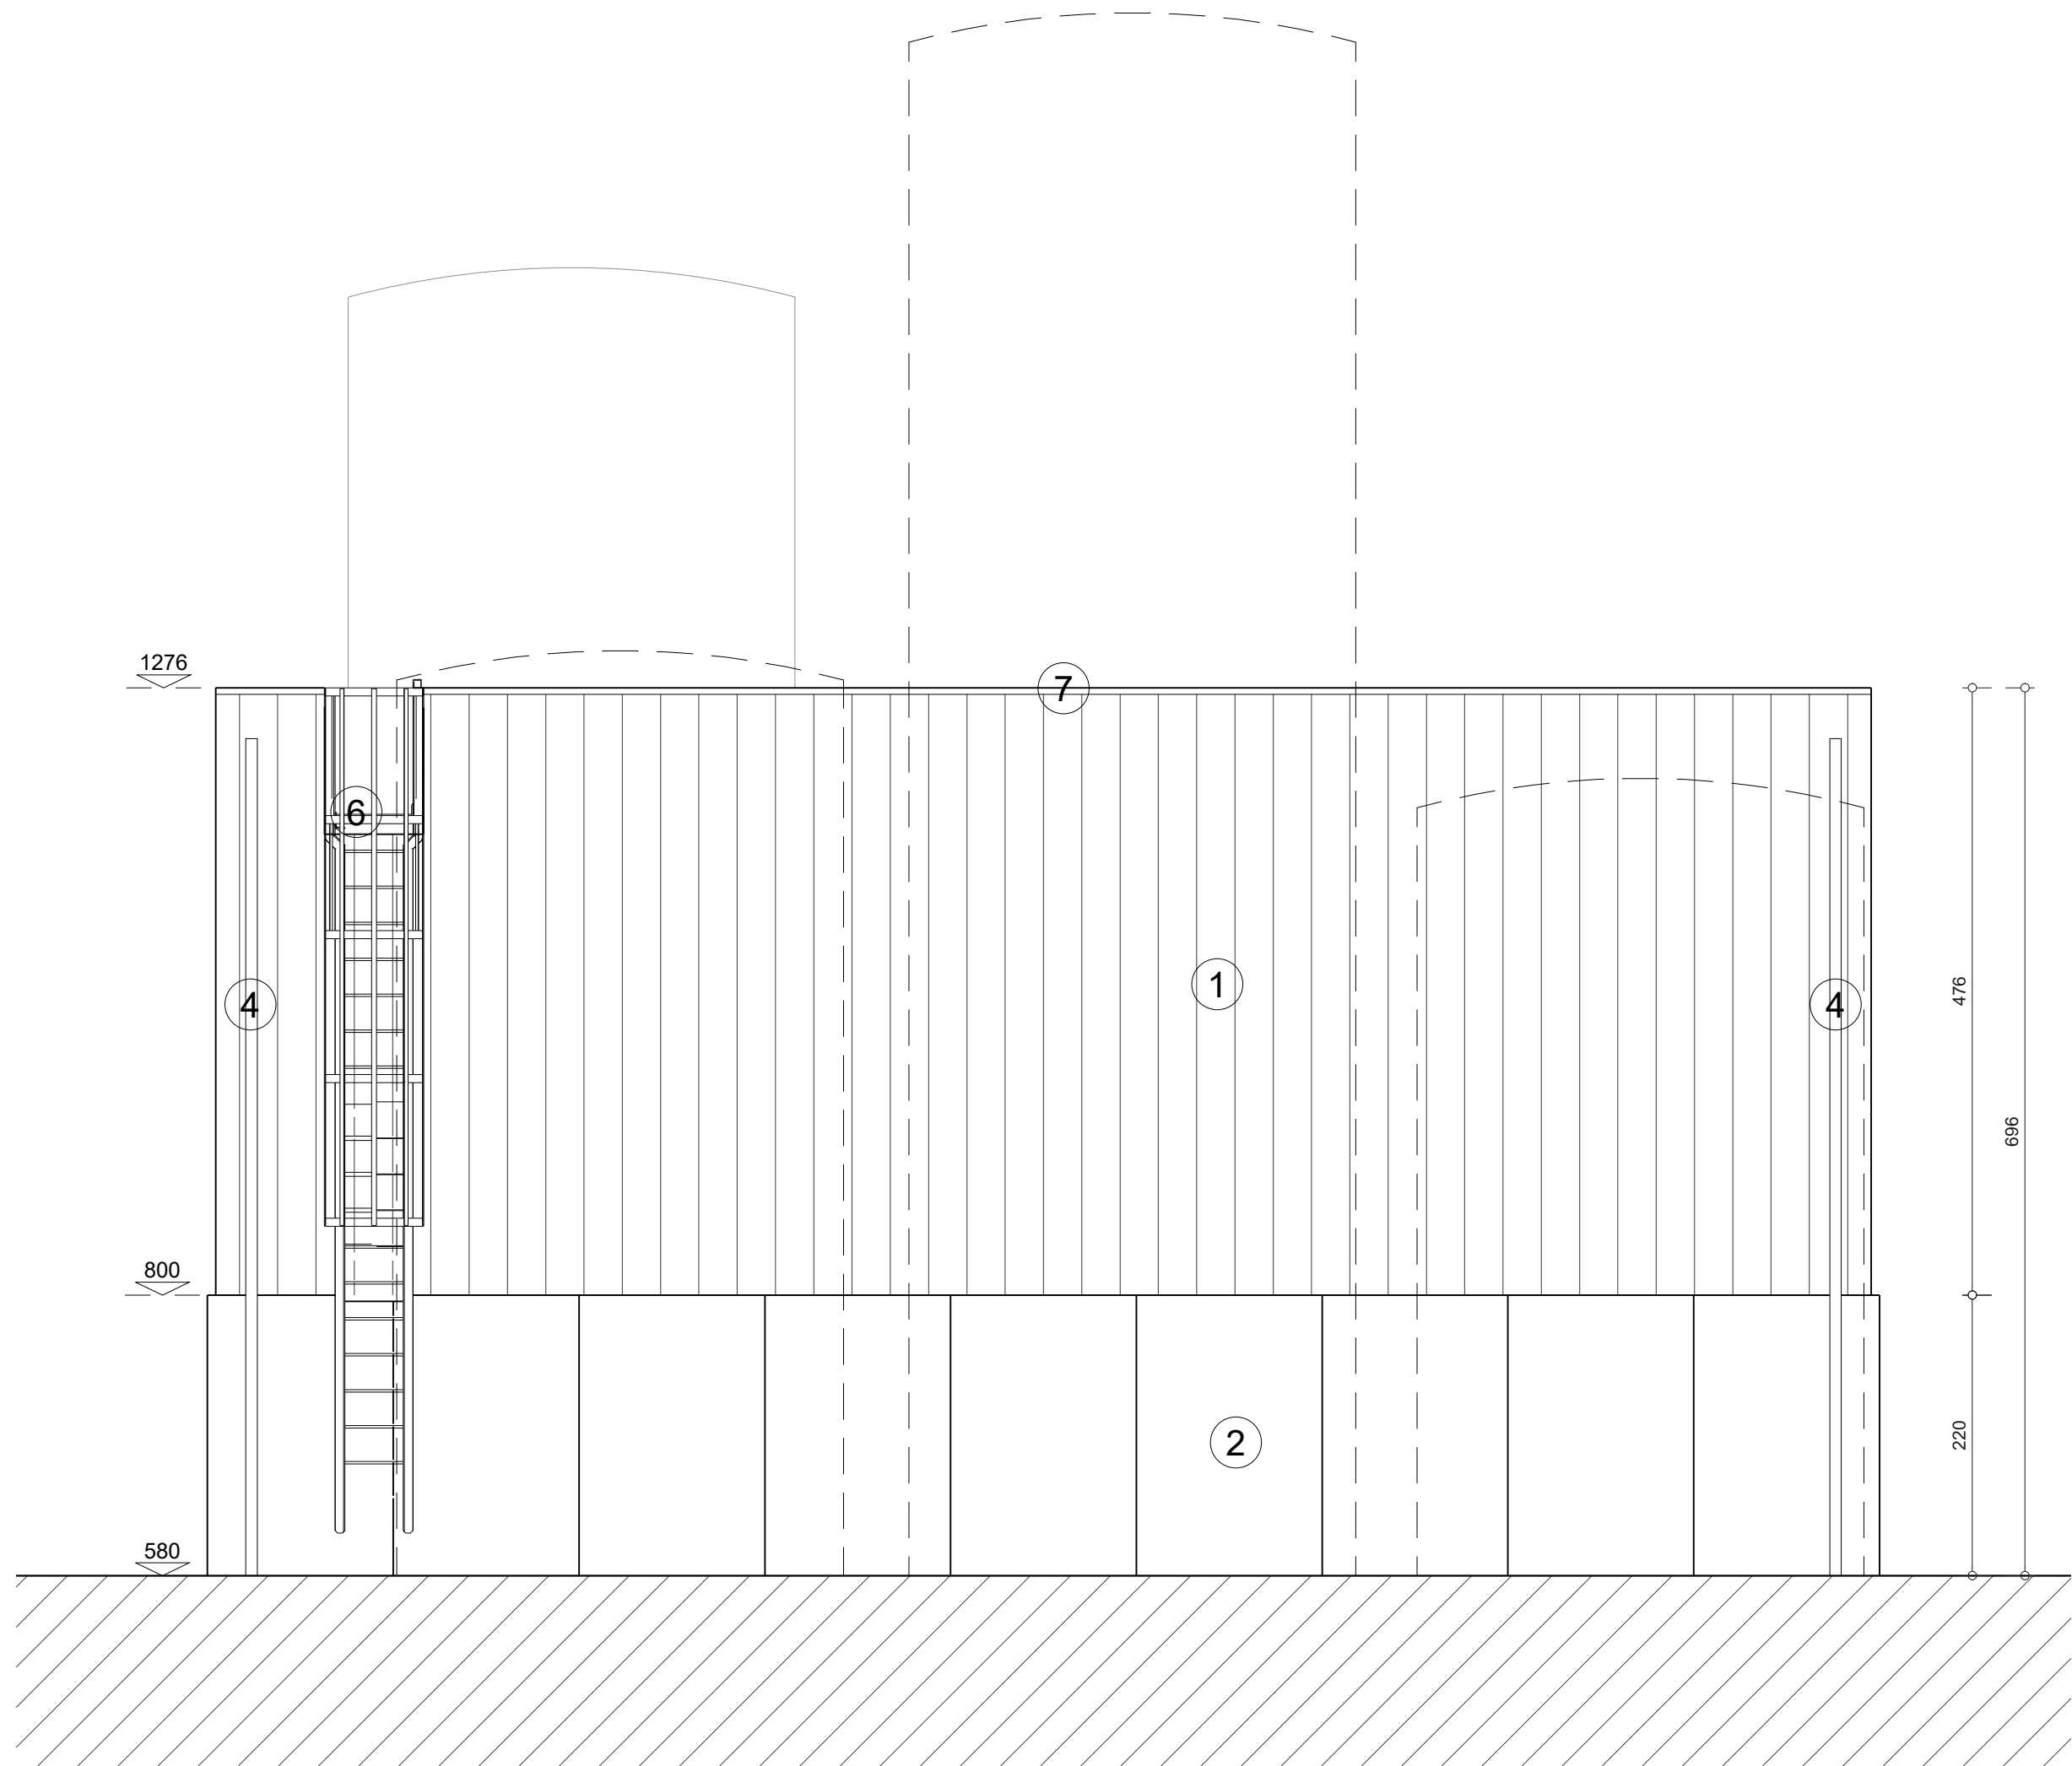


Maataanduidingen in centimeter
Referentiepeil in T.A.W.
BA_GEBOUW_GB_N_04_gevel ZW