


Maataanduidingen in centimeter

Referentiepeil in T.A.W.

BA\_GEBOUW\_P\_N\_01\_Fundering - riolering

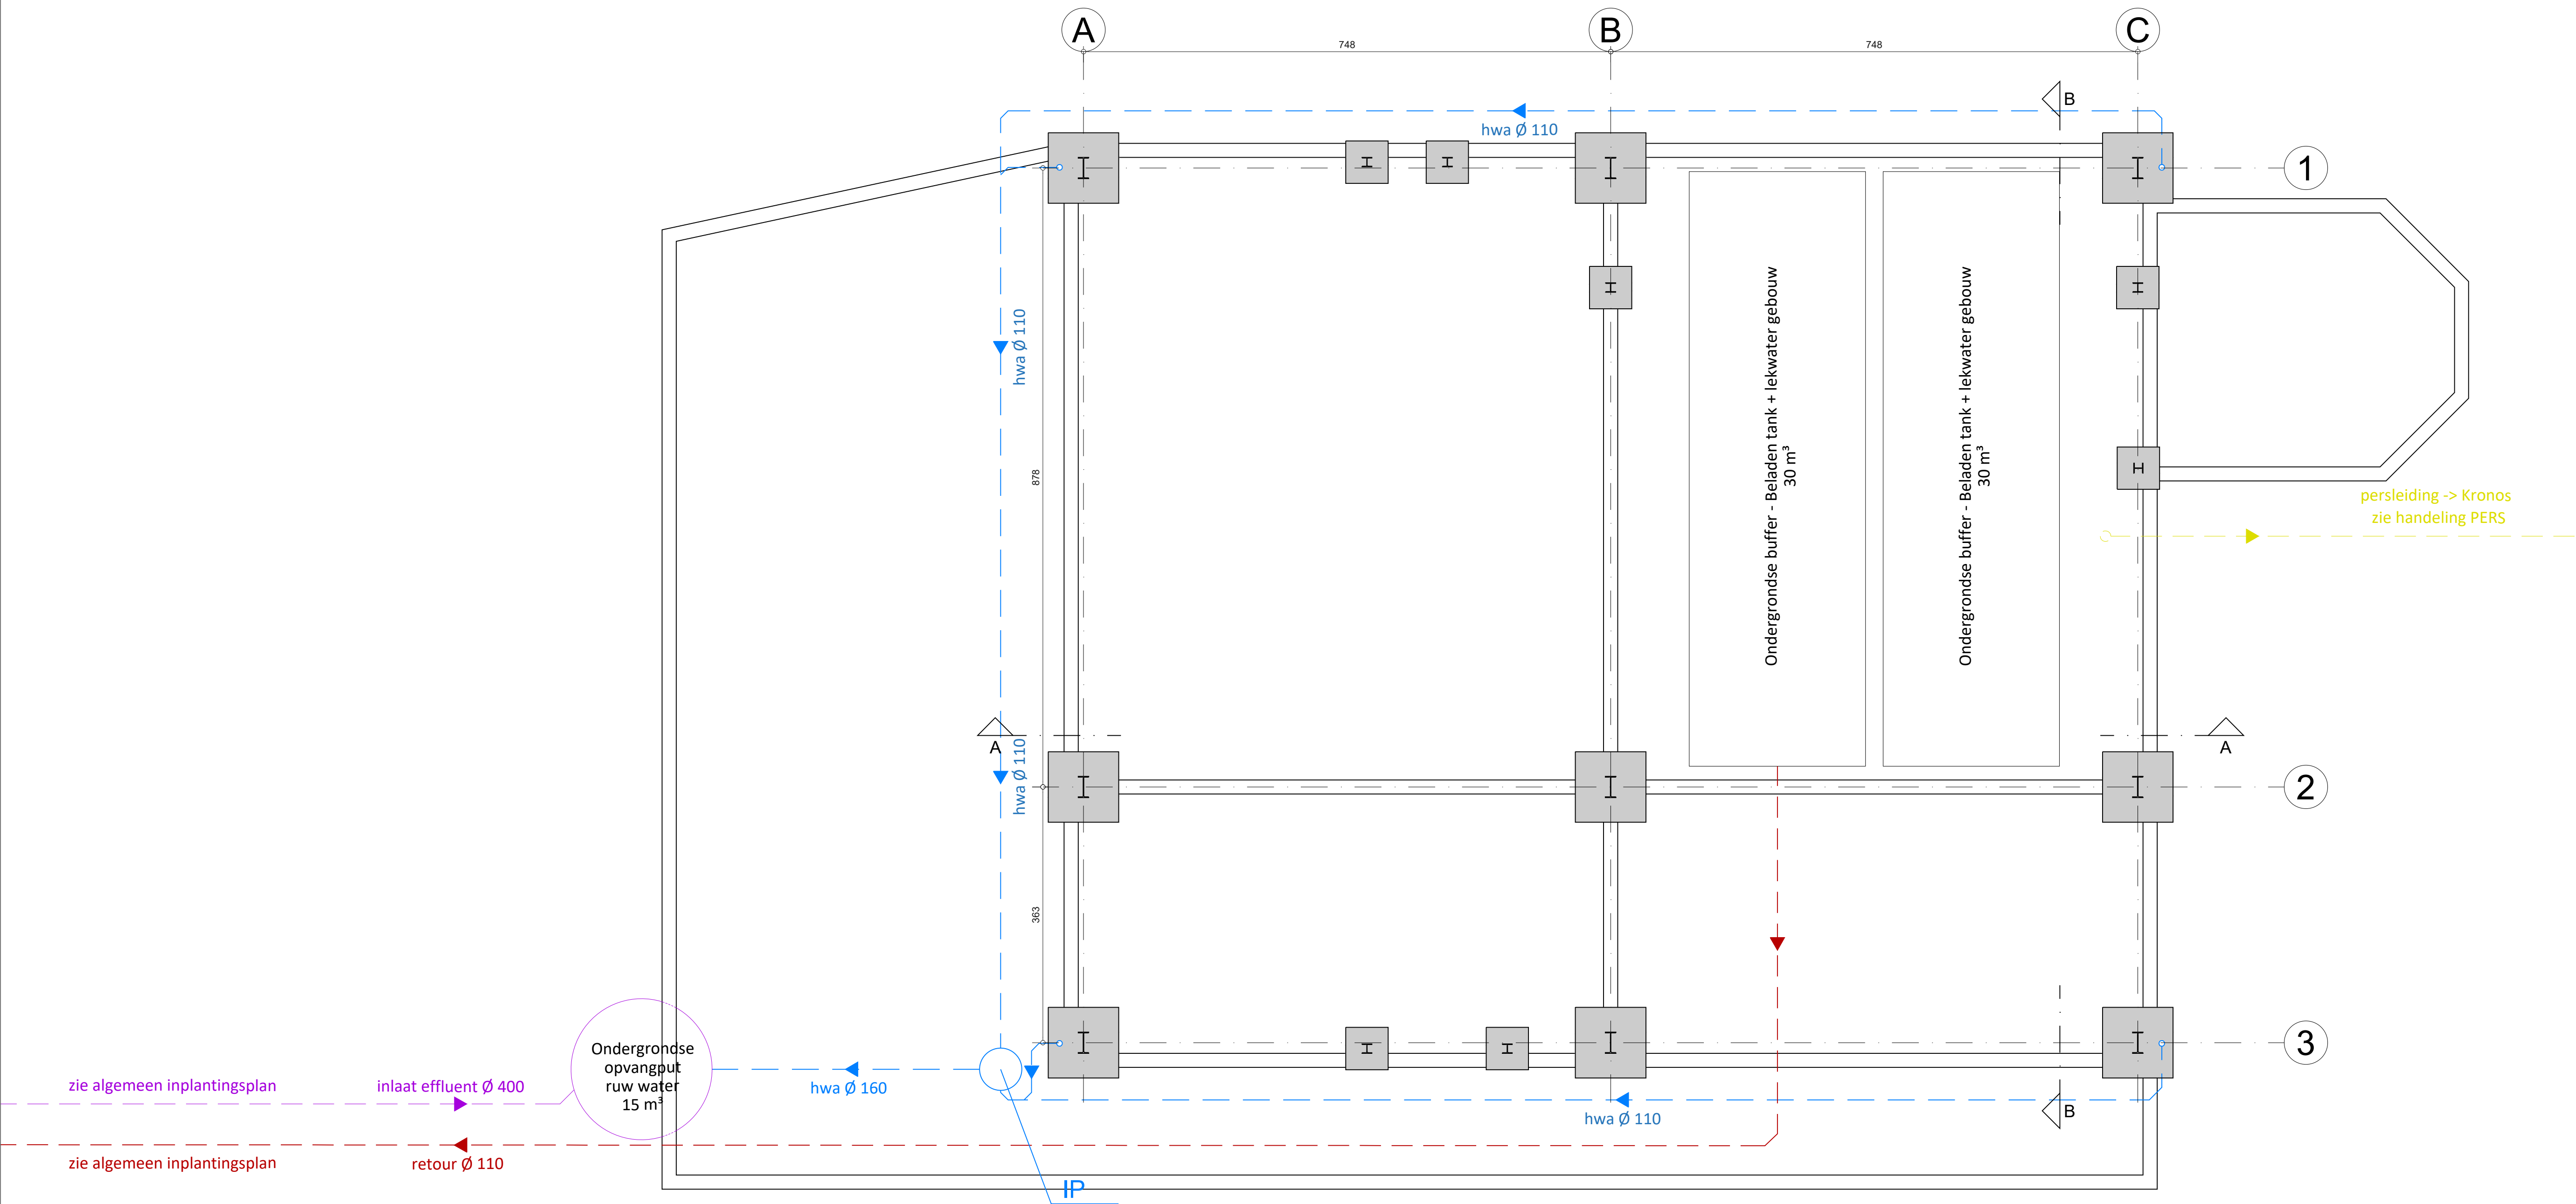