


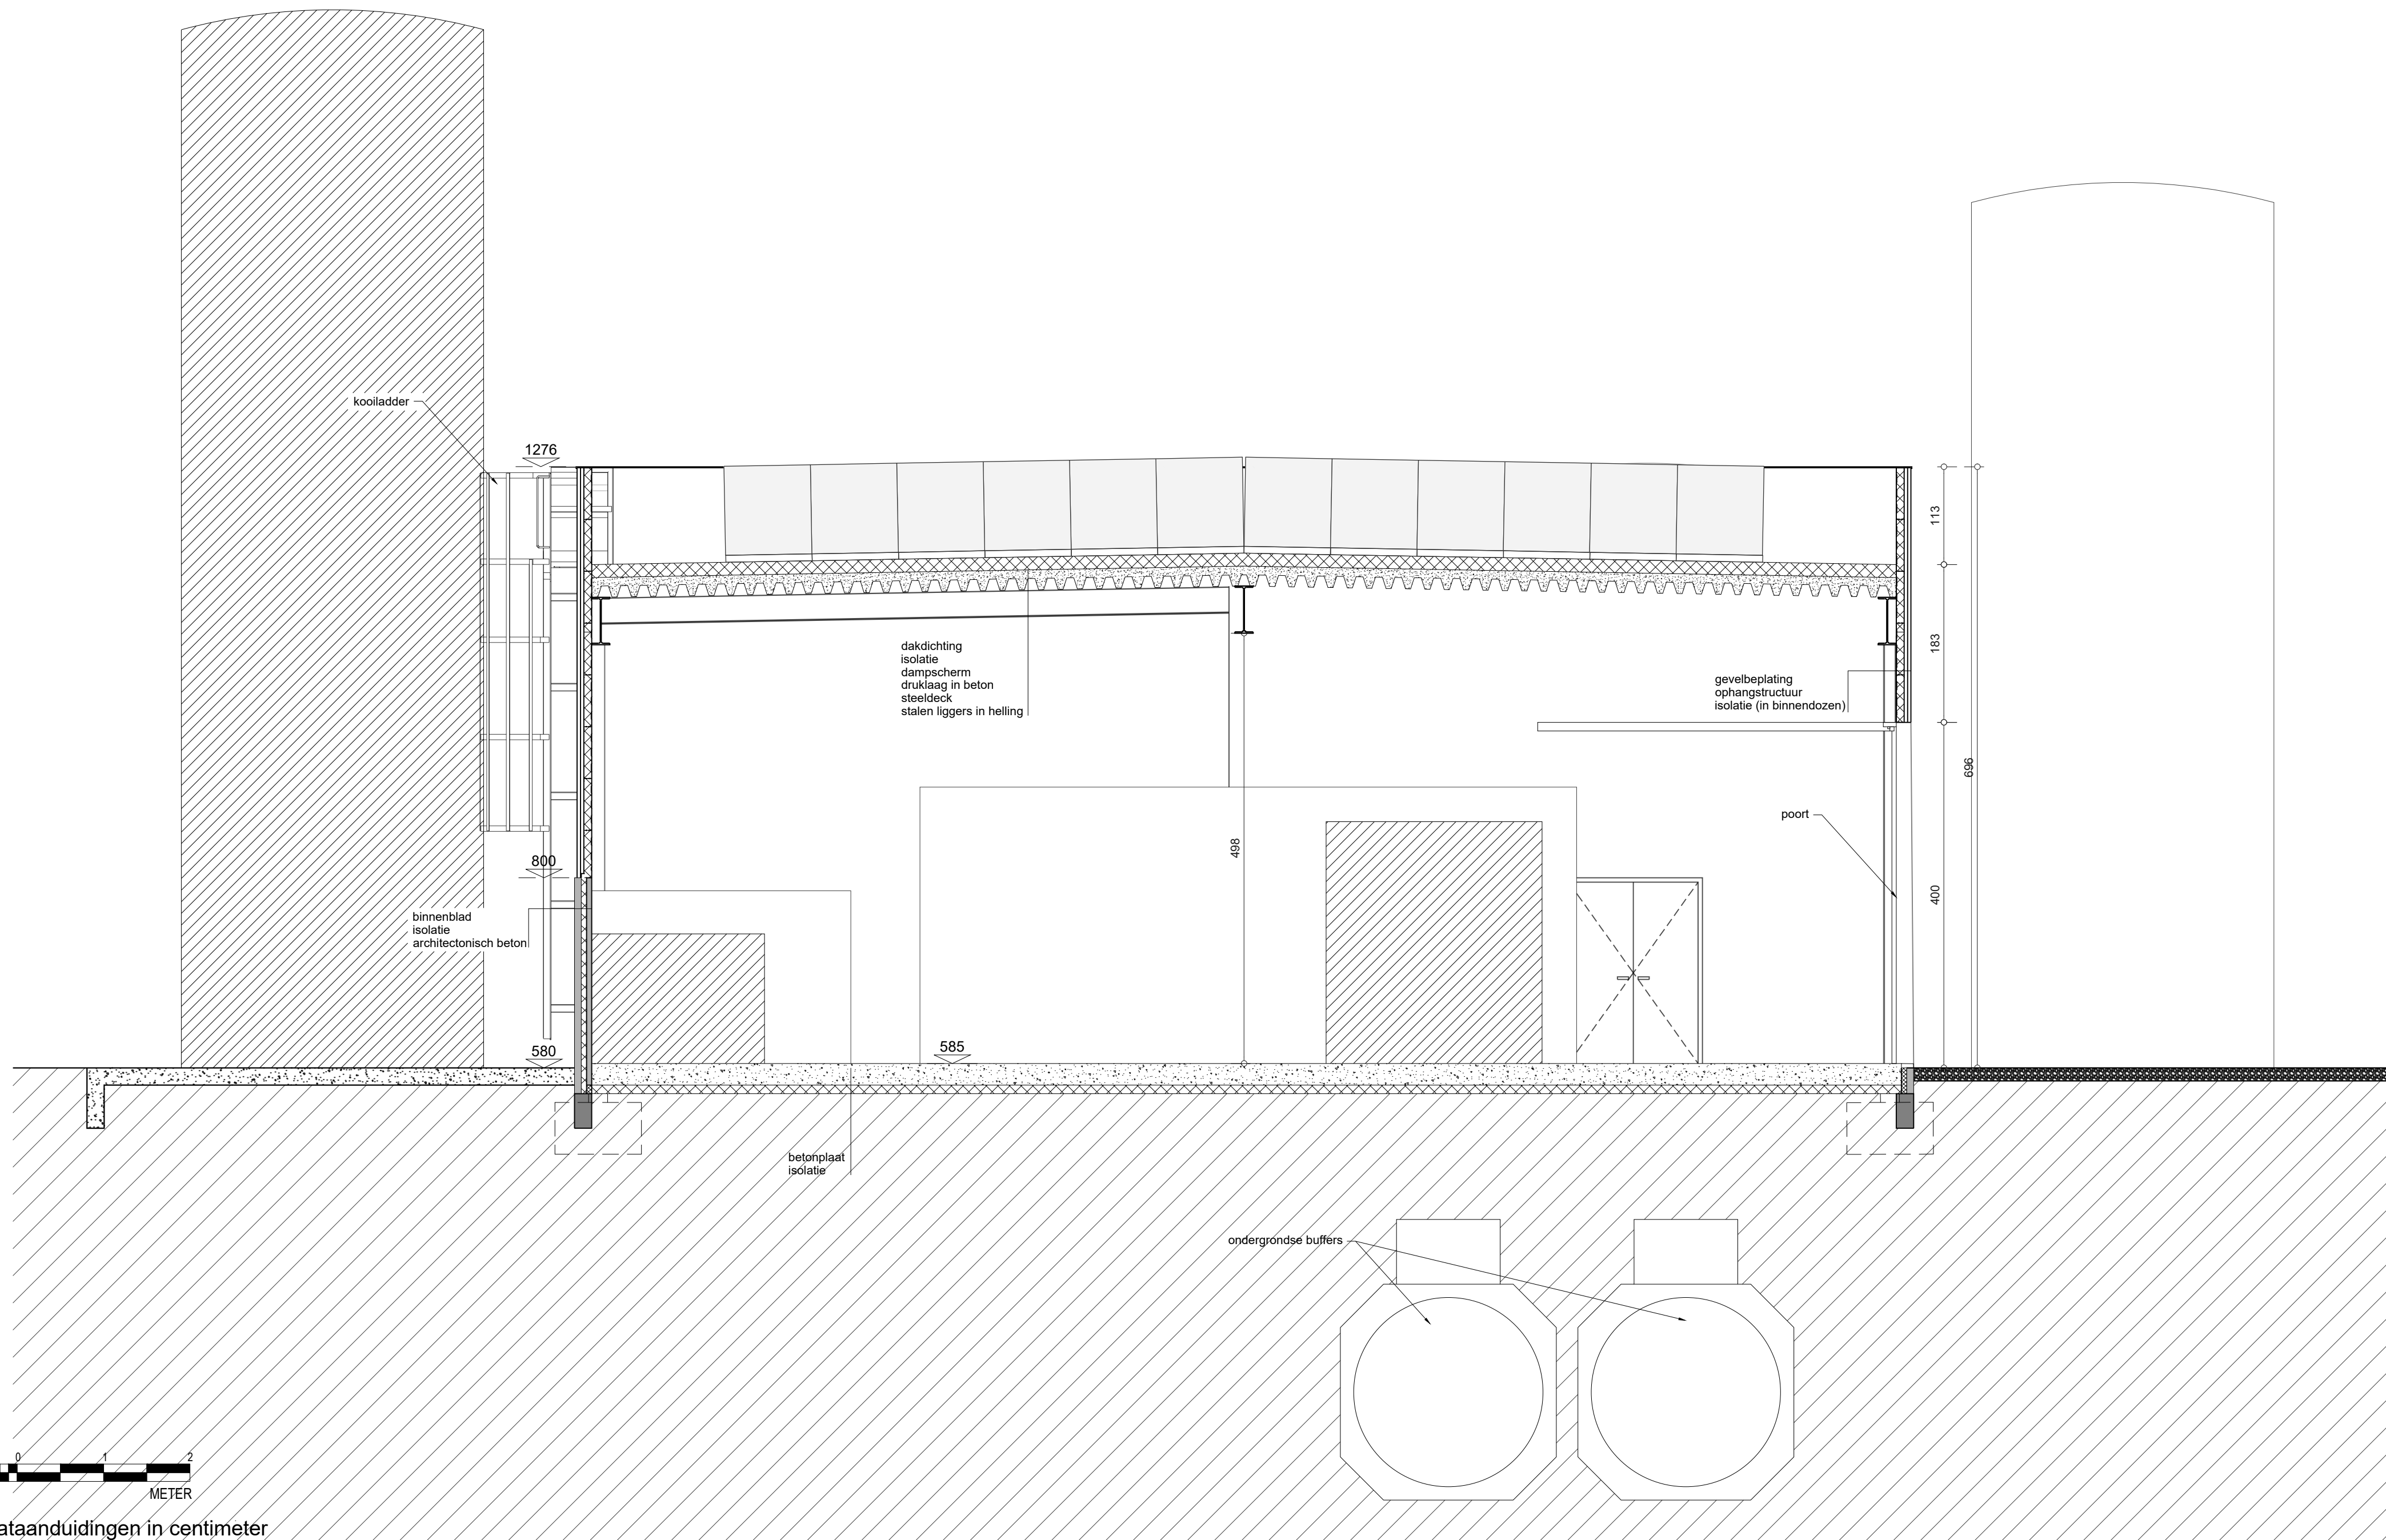

Maataanduidingen in centimeter
Referentiepeil in T.A.W.
BA_GEBOUW_SB_N_01_snedes A